




PROJECT BY
Gurunam Developers.

HORIZON TOWER
Plot No-25
SHER-E-PUNJAB CHS

ARCHITECTURAL CONSULTANT
Reza Kabul
LICENSING ARCHITECT
ARUN KUMAR DUBE
RCC CONSULTANT
VIPRA CONSULTANT

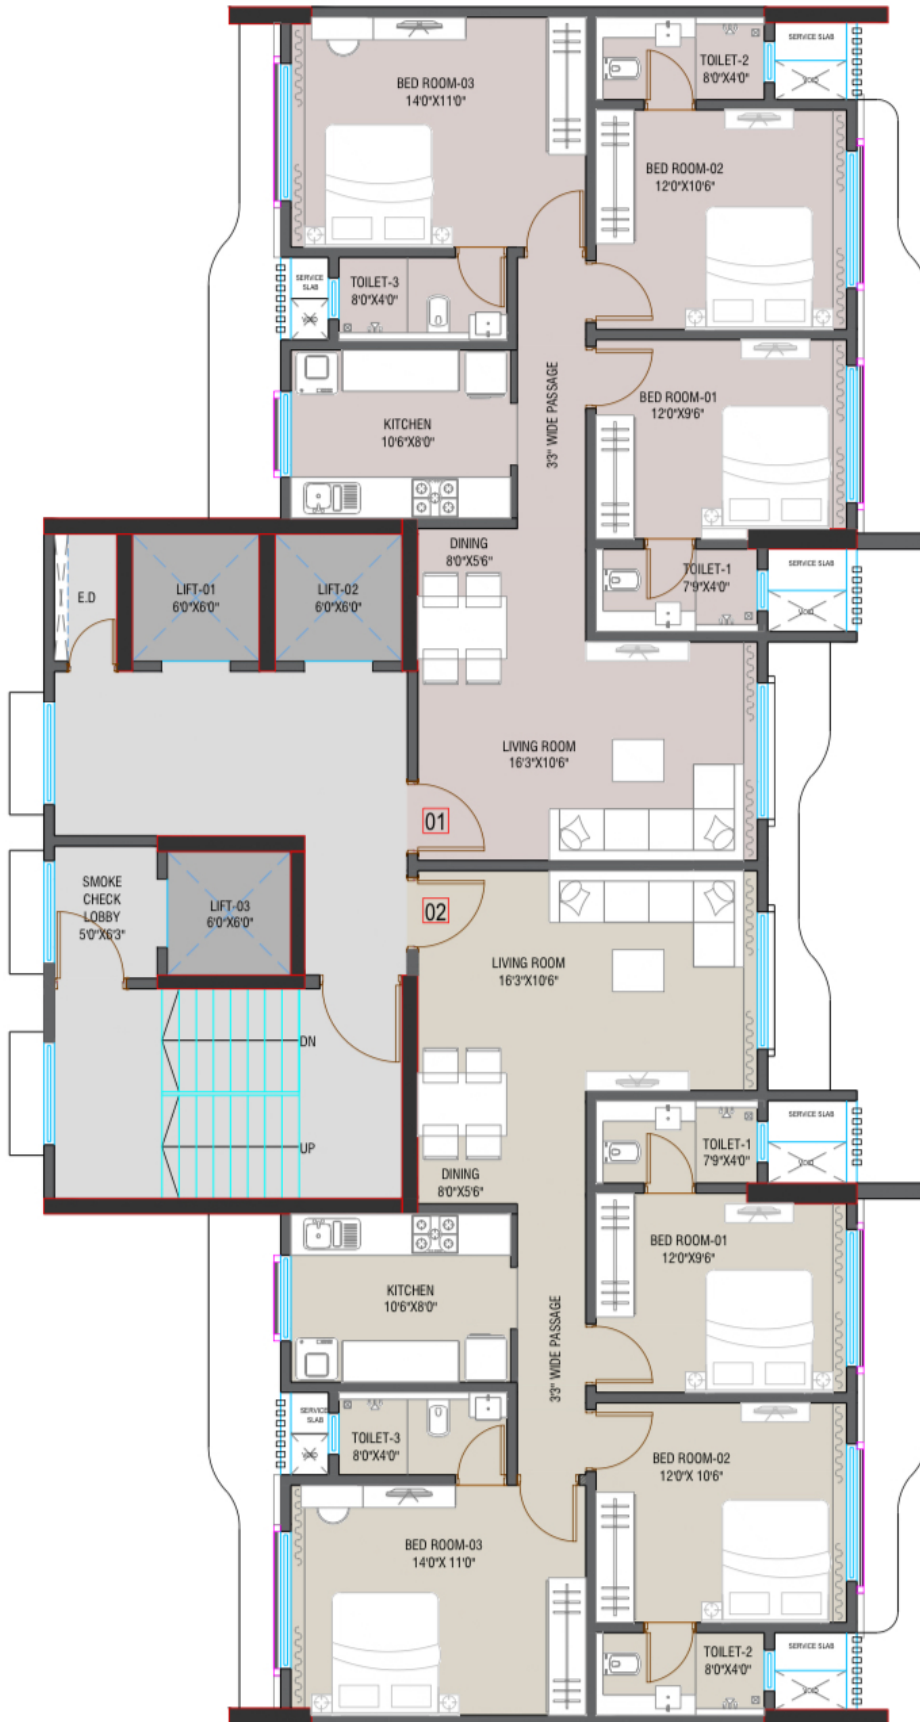

NORTH



DRAWING TITLE

TYPICAL FLOOR PLAN

2ND, 3RD, 5TH, 7TH, 9TH, 11TH & 13TH FLOOR PLAN

Issued date

1st update

PROJECT

PROPOSED RESIDENTIAL BUILDING ON PLOT 25 & 28 OF VILLAGE MOGRA AT SHER- E - PUNJAB CHSL. ANDHERI (EAST) MUMBAI.

Scale

N.T.S.

Checked by

Ar.Mitalee

Drawn by

Purva

CLIENT

I.R. DEVELOPERS LLP.



PLOT NO.78 - A , 2nd FLOOR ,
TURNER ROAD , BANDRA (W)
MUMBAI - 400 050.
PHONE : 2643 9415 , 2643 0146 ,2645 9896
FAX : 2643 88 78
W : www.architectrezakabul.com