

*A NEVER-SEEN-BEFORE MASTERPIECE IS IN THE MAKING!




ANDHERI WEST'S

MOST AWAITED SEQUEL IS

ARRIVING SOON!

Starring Ultra-Luxurious 2 & 3 Bed Residences

Do not miss the first day, first show!

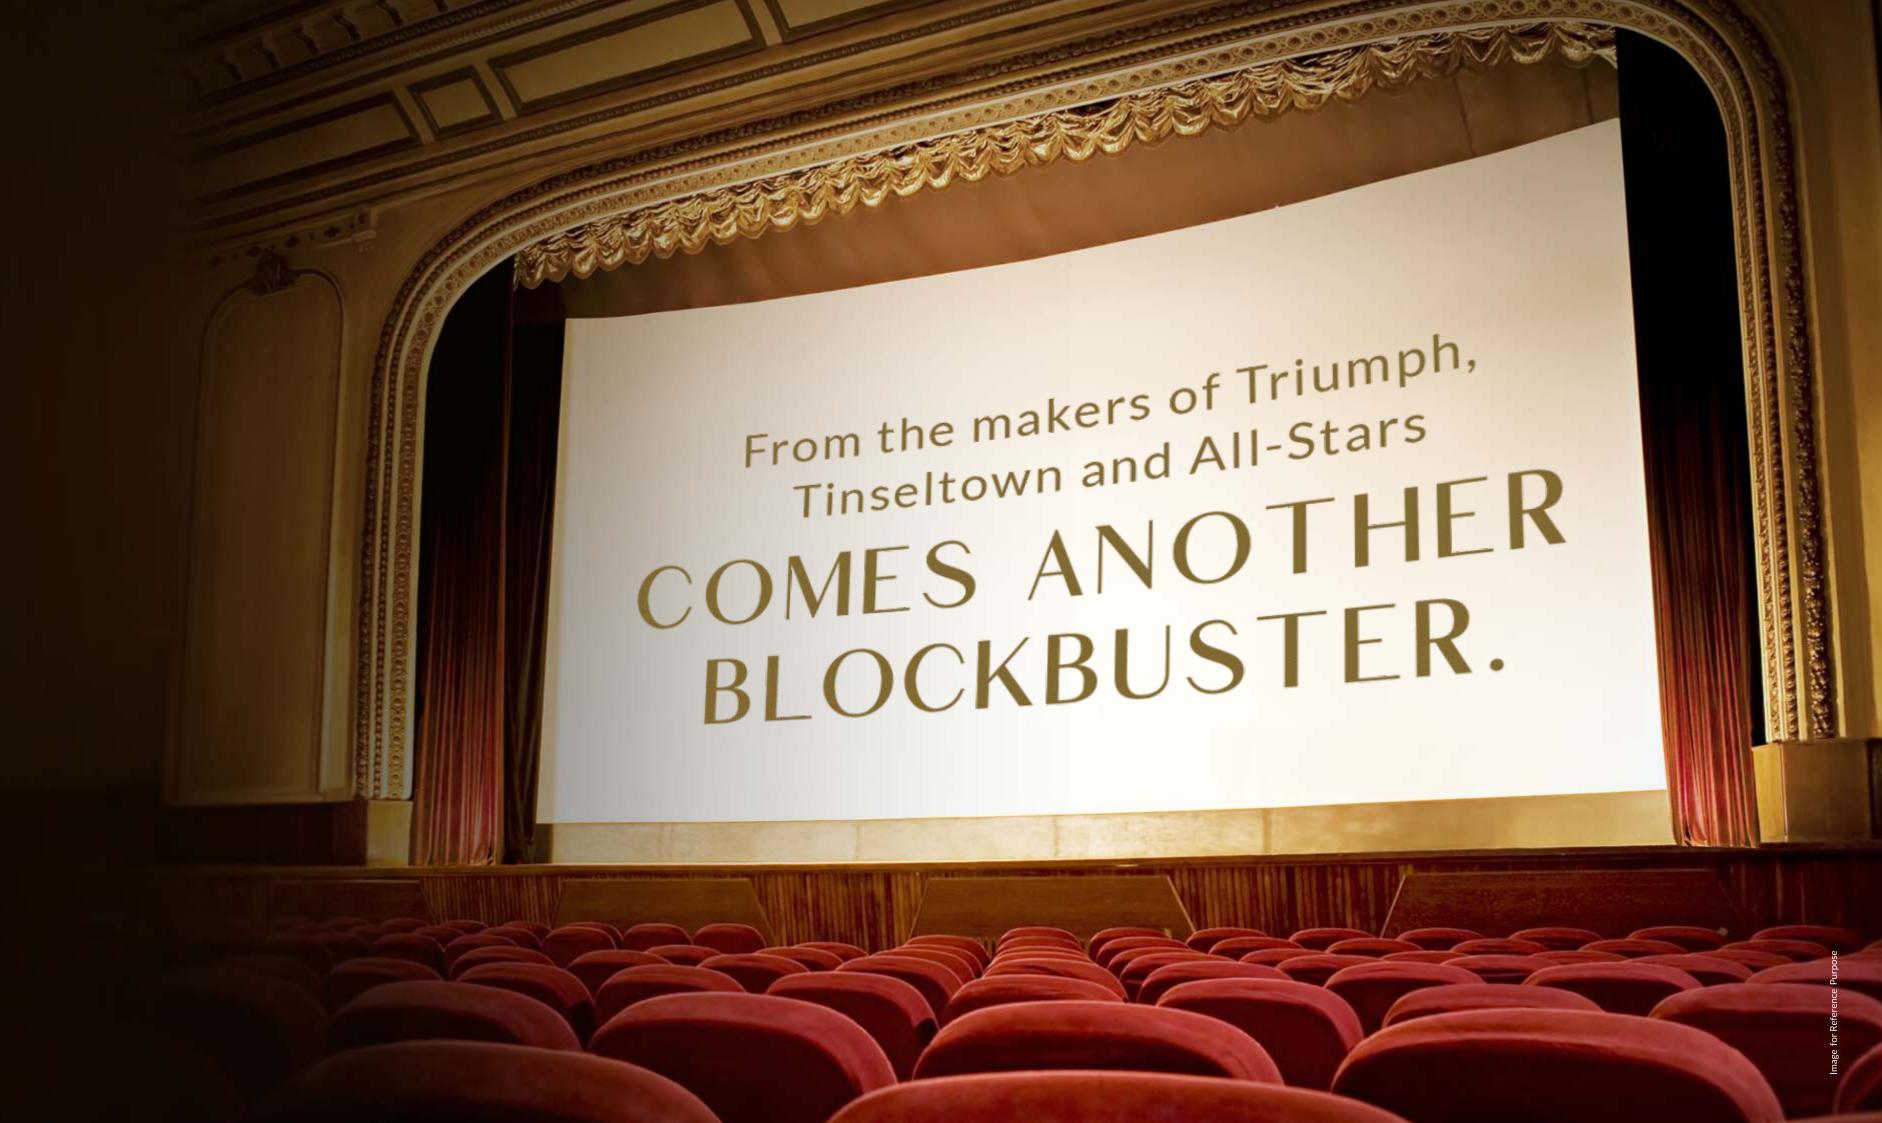





WELCOME TO THE BIGGEST BLOCKBUSTER EXPERIENCE.

• STOREY • 37
FLOORS

• DIRECTION •
LINK ROAD,
ANDHERI WEST

· CAST · 2BHK & 3BHK HOMES





CONNECTIVITY

Q	Andheri Station:	3.6 km
Q	D N Nagar Metro Station:	2.3 km
Q	Western Express Highway:	3.3 km
Q	Veera Desai Road:	1.2 km
\bigcirc	Lokhandwala Complex:	1.7 km
Q	JVLR:	9.9 km
Q	Bandra Kurla Complex:	13 km
Q	International Airport:	7.6 km
\bigcirc	Domestic Airport:	7.8 km
Q	Upcoming Metro Line:	1.0 km

EDUCATION INSTITUTIONS

\bigcirc	Oriental College:	850 r
\bigcirc	JBCN International School:	1.3 kr
\bigcirc	Valia College Bhavnagar:	2.1 kr
\bigcirc	Billabong International School:	2.4 kı
\bigcirc	Rajhans Vidyalaya:	3.1 kr
\bigcirc	St. John's Universal School:	3.8 ki
\bigcirc	Bhavan's College:	3.1 kr
\bigcirc	Mithibai College:	3.9 ki
\bigcirc	NMIMS College:	5 km

HEALTHCARE

Q	Bellevue Hospital:	1.8 km
\Diamond	Kokilaben Hospital:	2 km
\Diamond	Reliance Energy Ltd Hospital:	3.6 km
\Diamond	BSES MG Hospital:	3.8 km

LEISURE & SOCIAL LIFE

\Diamond	Lord Of The Drinks:	350 m
\bigcirc	Irish House:	1.5 km
\bigcirc	The Little Door:	270 m
\Diamond	Bombay Cocktail Bar:	190 m
Q	Tap Resto Bar:	950 m
\Diamond	Pop Tates:	650 m
Q	Glocal Junction:	600 m

MALLS, ENTERTAINMENT & SUPERMARKETS

Q	Infinity Mall:	800 m
Q	PVR Theatre:	600 m
\Diamond	Citi Mall:	600 m
Q	The Club:	3.1 km
\bigcirc	Cinépolis:	1.5 km
\bigcirc	Nature's Basket:	1.3 km
\bigcirc	4 Bungalows Market:	2 km
\bigcirc	D Mart:	4.2 km
\Diamond	Star Bazar:	1.3 km

Disclaimer: *Map not to scale & All points of attraction are indicative.



· STARRING ·

THE GRAND LOBY

As a place of palatial magnificence



· INTRODUCING THE LEAD STAR CAST ·

ULTRA-LUXURIOUS 2 & 3 BED RESIDENCE

As a place of dazzling charm and palatial magnificence

— A TRANSCON PRODUCTION —



• ALSO STARRING •

MARBLE FLOORING IN LIVING ROOM, BEDROOMS AND KITCHEN | WOODEN FLOORING IN MASTER BEDROOM
VETRIFIED TILE FLOORING AND DADO IN TOILETS | MODULAR SWITCHES | TV POINT AND TELEPHONE POINTS |
PROVISION FOR AC IN LIVING ROOM AND BEDROOMS | GRANITE KITCHEN PLATFORM | STAINLESS STEEL KITCHEN
SINK | GAS LEAKAGE DETECTOR IN KITCHEN | BRANDED CP AND SANITARY FITTINGS | GYPSUM WALL FINISH
WITH PAINT | FLUSH DOOR WITH LAMINATE FINISH | POWDER COATED FULL HEIGHT ALUMINIUM WINDOWS



LIVE IT UP CELEBRITY STYLE



Designed by
Padma Bhushan Awardee
Hafeez Contractor





— IN A TRANSCON PRODUCTION —

RIUNPH4 LUXURY RETURNS

• ALSO STARRING •

SKY GARDEN | SWIMMING POOL WITH JACUZZI | DOUBLE HEIGHT INDOOR MULTIPURPOSE COURT | CRICKET PITCH | JOGGING TRACK | POOL SIDE CAFE/BARBEQUE | SENIOR CITIZEN REST ZONE | UPPER DECK | OUTDOOR PARTY LAWN | BUSINESS CENTRE | STATE-OF-THE-ART GYM | INFINITY POOL | CAFE LOUNGE | MULTIFUNCTION HALL | KIDS PLAY AREA



THE UPPER DECK

As a place of breathtaking views






*LOCATION SUPREMACY AND THE ART OF DIRECTION



TYPICAL FLOOR PLAN

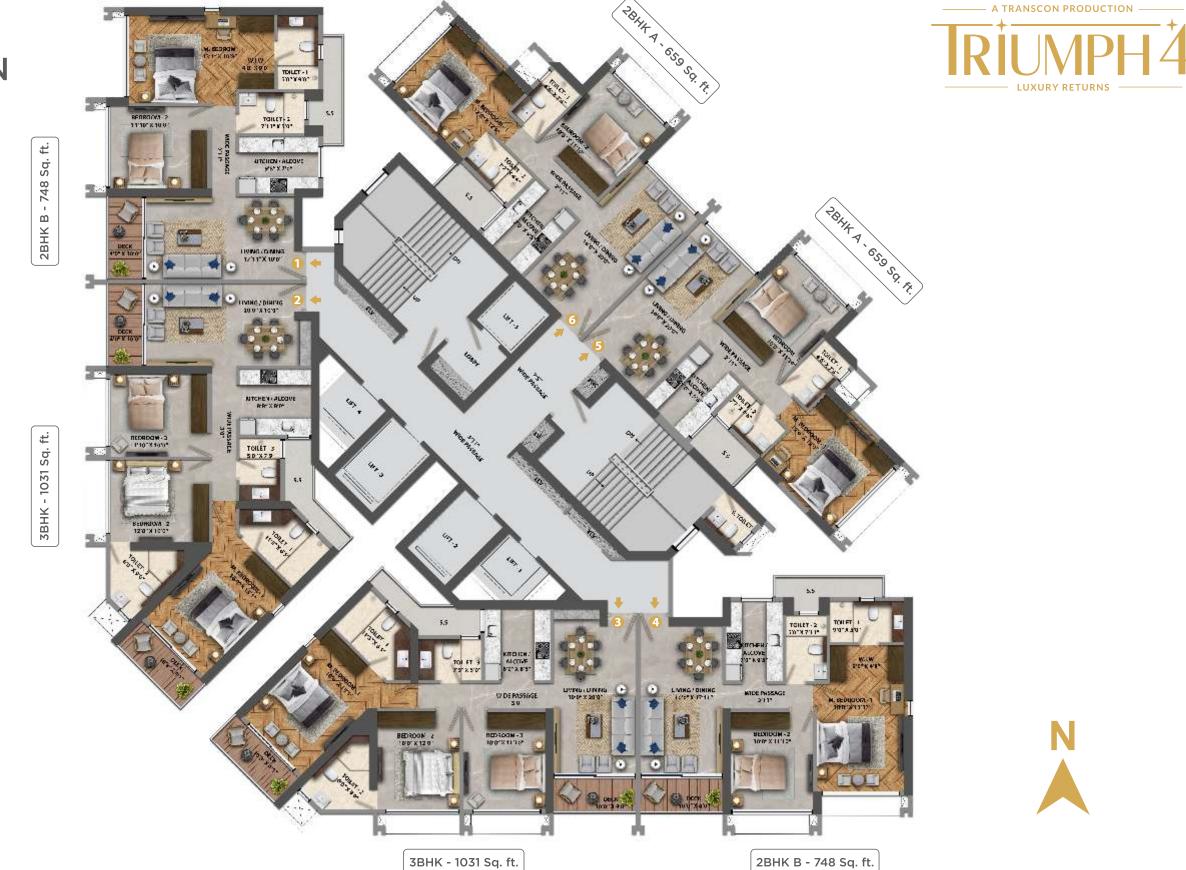



The Triumph 4 is name for the building registered under MahaRERA: RERA NO. P51800034924 is available on the website https://maharera.mahaonline.gov.in under registered projects. Project Financed By: Asia Real Estate II India Opportunity Trust and PHL Fininvest Private Limited.

Disclaimer: The plans, specification, elevation, conceptual designs, visuals, images, configurations, dimensions, photograph, furniture, fixtures, amenities, facilities, etc. are indicative, tentative and strictly provided for representation purpose only and are subject to requisite approvals from the competent authorities or otherwise and the Promoter reserves their right to make changes, addition, modification and alterations at its sole discretion. This does not constitute an offer and/or contract of any nature whatsoever between the Promoter and the intended recipient /reader/viewer /interested party who should independently verify and satisfy himself/herself /themselves /itself before any conclusive decision. All brand names and trademarks are reserved. Stamp duty and registration charges shall be applicable laws. Government taxes, charges & other society charges will be charged extra.

2BHK A - 659 Sq. ft.




The Triumph 4 is name for the building registered under MahaRERA: RERA NO. P51800034924 is available on the website https://maharera.mahaonline.gov.in under registered projects. Project Financed By: Asia Real Estate II India Opportunity Trust and PHL Fininvest Private Limited.

Disclaimer: The plans, specification, elevation, conceptual designs, visuals, images, configurations, dimensions, photograph, furniture, fixtures, amenities, facilities, etc. are indicative, tentative and strictly provided for representation purpose only and are subject to requisite approvals from the competent authorities or otherwise and the Promoter reserves their right to make changes, addition, modification and alterations at its sole discretion. This does not constitute an offer and/or contract of any nature whatsoever between the Promoter and the intended recipient /reader/viewer /interested party who should independently verify and satisfy himself/herself /themselves /itself before any conclusive decision. All brand names and trademarks are reserved. Stamp duty and registration charges shall be applicable laws. Government taxes, charges & other society charges will be charged extra.





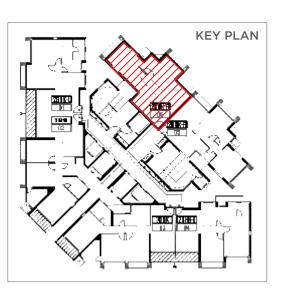

2BHK B - 748 Sq. ft.






Disclaimer: The plans, specification, elevation, conceptual designs, visuals, images, configurations, dimensions, photograph, furniture, fixtures, amenities, facilities, etc. are indicative, tentative and strictly provided for representation purpose only and are subject to requisite approvals from the competent authorities or otherwise and the Promoter reserves their right to make changes, addition, modification and alterations at its sole discretion. This does not constitute an offer and/or contract of any nature whatsoever between the Promoter and the intended recipient /reader/viewer /interested party who should independently verify and satisfy himself/herself /themselves /itself before any conclusive decision. All brand names and trademarks are reserved. Stamp duty and registration charges shall be applicable laws. Government taxes, charges & other society charges will be charged extra.





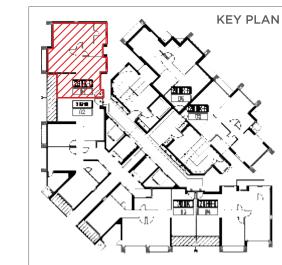

3BHK - 1031 Sq. ft.






Disclaimer: The plans, specification, elevation, conceptual designs, visuals, images, configurations, dimensions, photograph, furniture, fixtures, amenities, facilities, etc. are indicative, tentative and strictly provided for representation purpose only and are subject to requisite approvals from the competent authorities or otherwise and the Promoter reserves their right to make changes, addition, modification and alterations at its sole discretion. This does not constitute an offer and/or contract of any nature whatsoever between the Promoter and the intended recipient /reader/viewer /interested party who should independently verify and satisfy himself/herself /themselves /itself before any conclusive decision. All brand names and trademarks are reserved. Stamp duty and registration charges shall be applicable as per applicable laws. Government taxes, charges & other society charges will be charged extra.





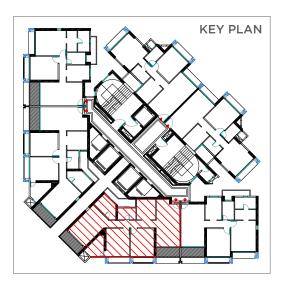



Site Address: Transcon Triumph, Next to Oberoi Springs, Opp. Tanishq Showroom, Off New Link Road, Andheri West, Mumbai - 400 053.

Website: www.transcontriumph4.com

The Triumph 4 is name for the building registered under MahaRERA: RERA NO. P51800034924 is available on the website https://maharera.mahaonline.gov.in under registered projects. Project Financed By: Asia Real Estate II India Opportunity Trust and PHL Fininvest Private Limited. *T&C Apply.

Disclaimer: The plans, specification, elevation, conceptual designs, visuals, images, configurations, dimensions, photograph, furniture, futures, and the Promoter reserves their right to he kind of development that is represed by the Promoter and the intended receipt/reader/viewer/interested as purely provisional and information and information information information information, photography, projections, photography, furniture, futures, and the right of be or captive information and the intended receipt/reader/viewer/interested as purely provisional and information and non representations, and the responsibility of the control of the Agrae of th