


PROPOSED RESIDENTIAL BUILDING "VRAJ BHOOMI HEIGHTS" AT JOGESHWARI EAST



DEVELOPER
LANDMARK HEIGHTS PVT LTD

FLAT NO.	CARPET AREA		RERA AREA	
2	35.01	376.85	35.83	385.67

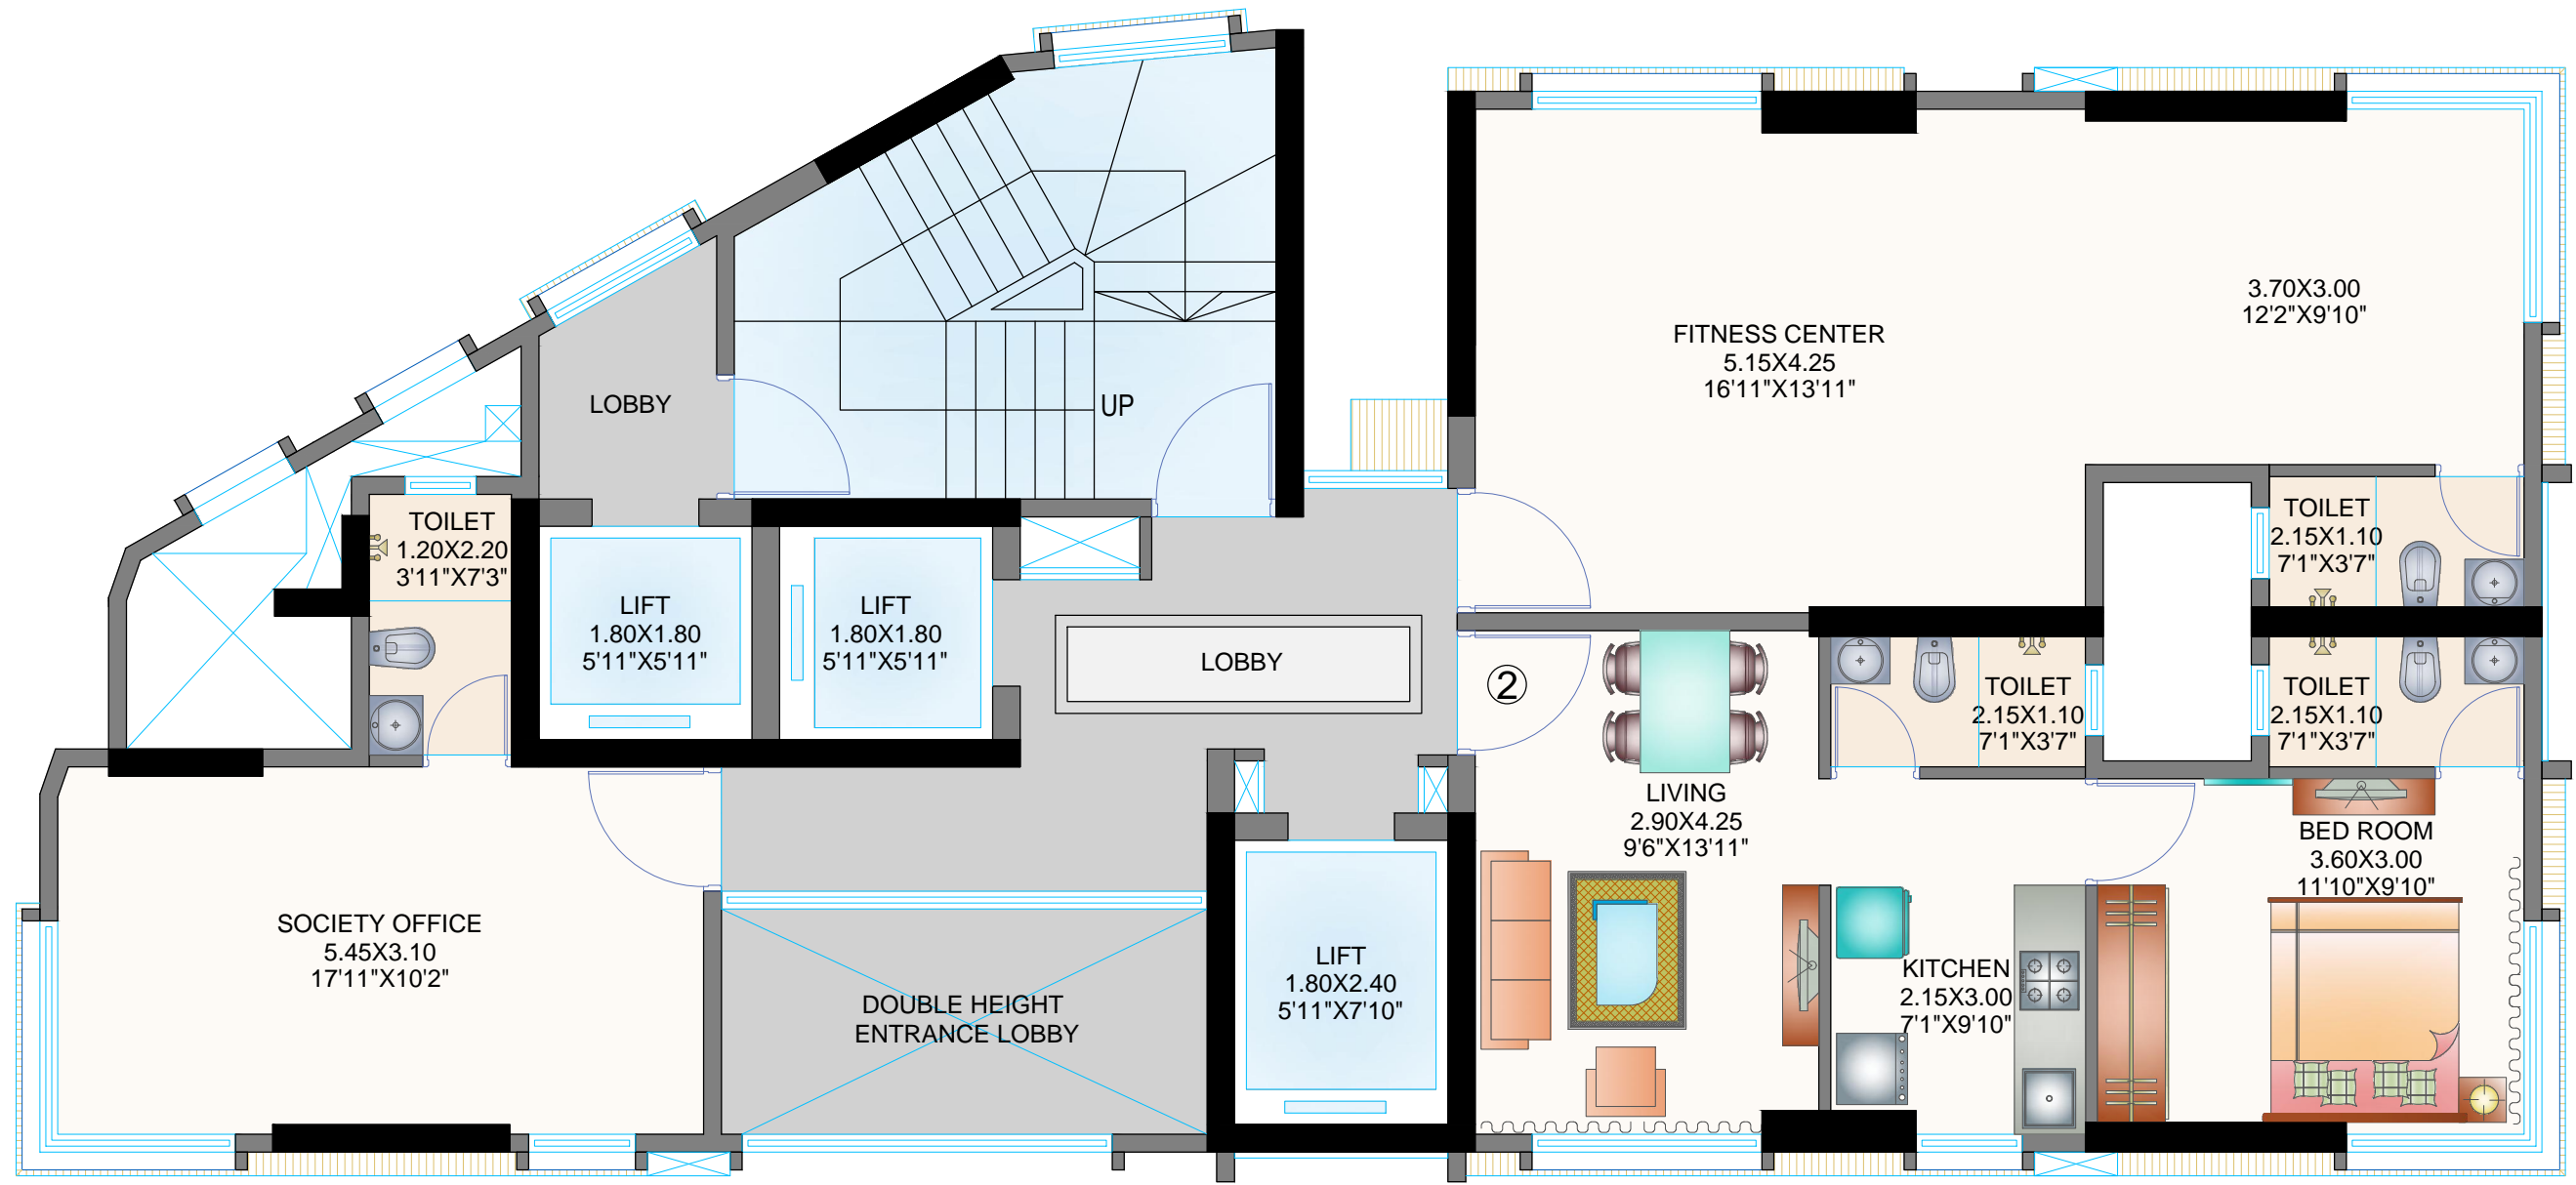


1ST FLOOR PLAN

PROPOSED RESIDENTIAL BUILDING "**VRAJ BHOOMI HEIGHTS**" AT JOGESHWARI EAST



DEVELOPER
LANDMARK HEIGHTS PVT. LTD

FLAT NO.	CARPET AREA		RERA AREA	
1	35.01	376.85	35.83	385.67
2	35.01	376.85	35.83	385.67
3	34.85	375.13	35.74	384.71

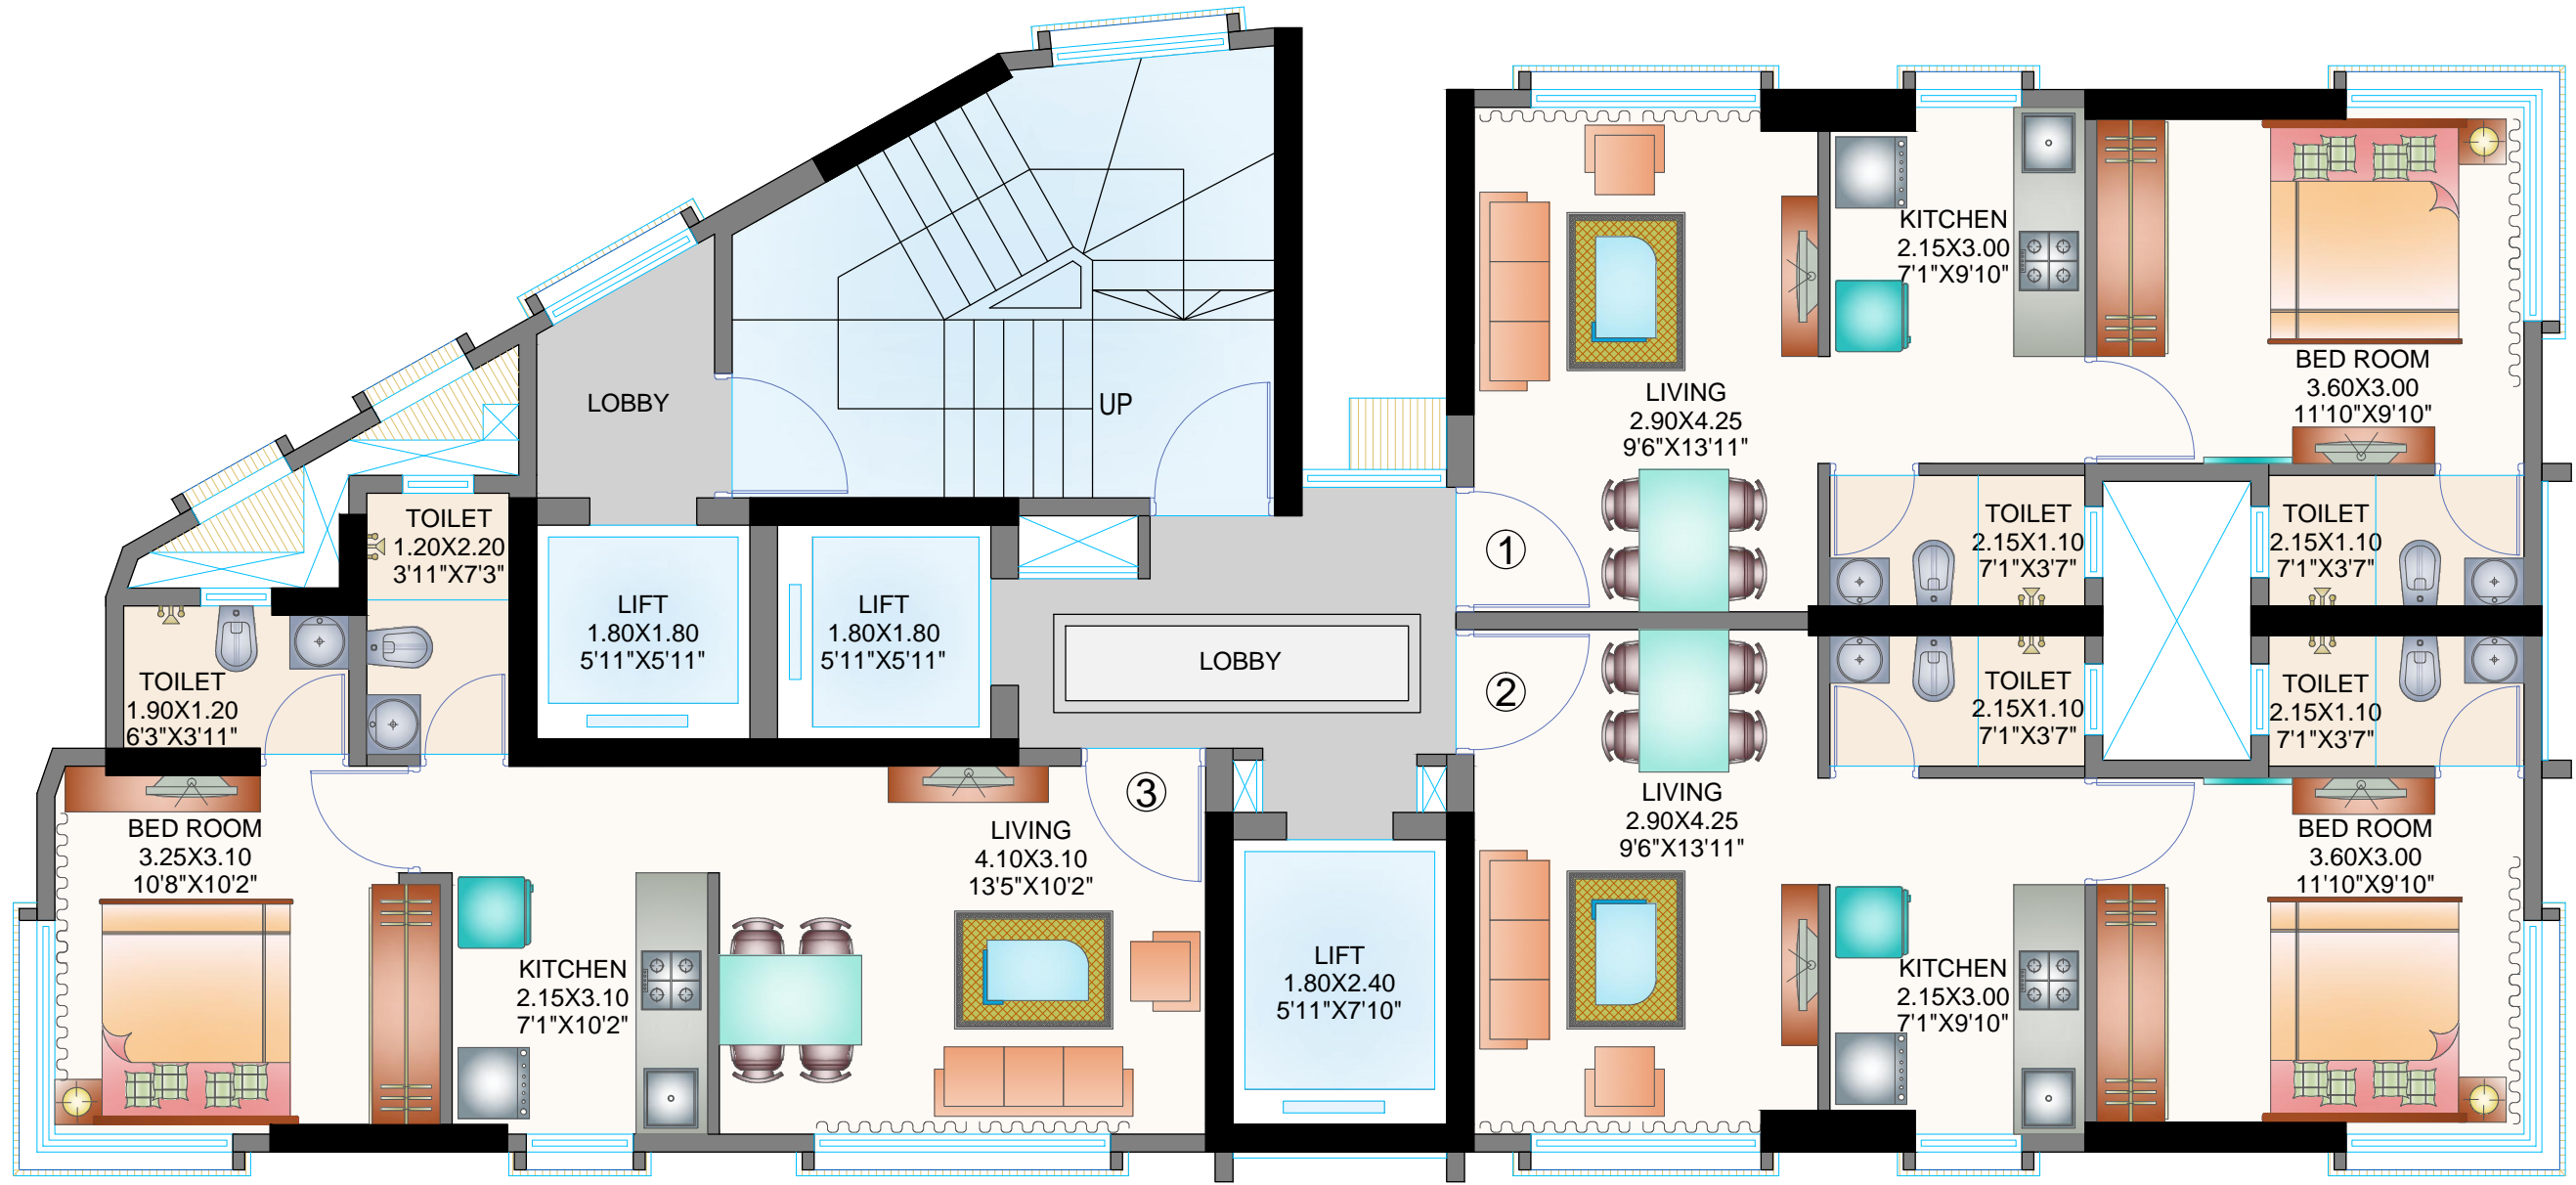


TYPICAL FLOOR PLAN 2nd TO 7th & 9th TO 11th FLOOR

PROPOSED RESIDENTIAL BUILDING "VRAJ BHOOMI HEIGHTS" AT JOGESHWARI EAST



DEVELOPER
LANDMARK HEIGHTS PVT. LTD

FLAT NO.	CARPET AREA		RERA AREA	
1	35.01	376.85	35.83	385.67
3	34.85	375.13	35.74	384.71

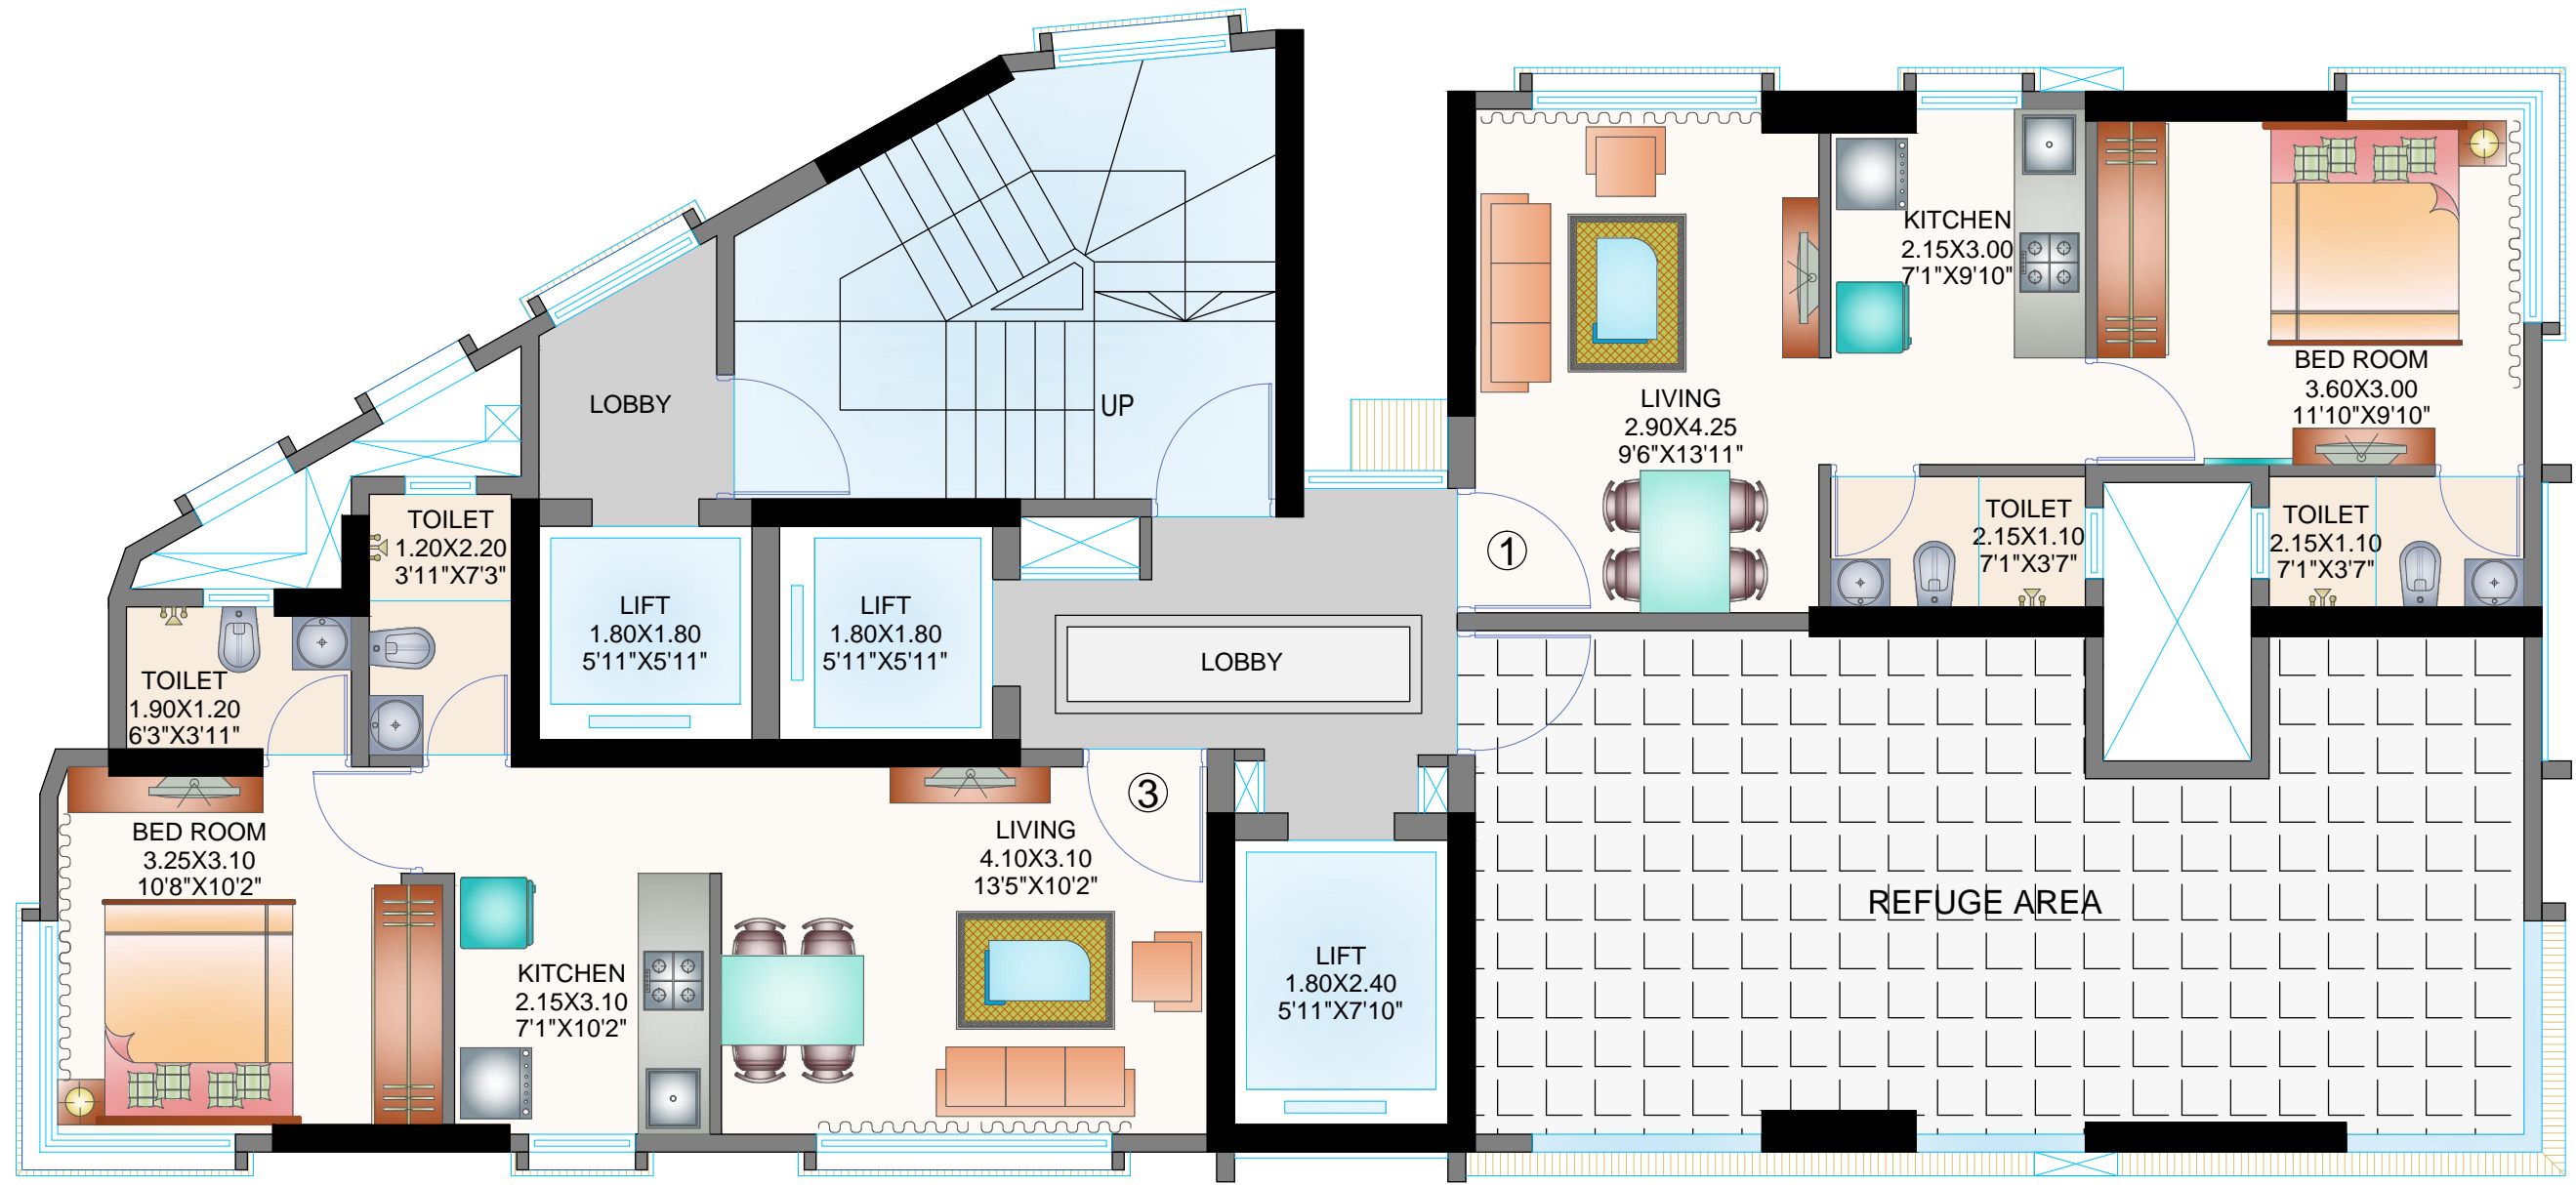


8th FLOOR REFUGE PLAN

PROPOSED RESIDENTIAL BUILDING "VRAJ BHOOMI HEIGHTS" AT JOGESHWARI EAST



DEVELOPER
LANDMARK HEIGHTS PVT. LTD

FLAT NO.	CARPET AREA		RERA AREA	
1	36.6	393.96	37.42	402.79
2	35.01	376.85	35.83	385.67
3	34.85	375.13	35.74	384.71

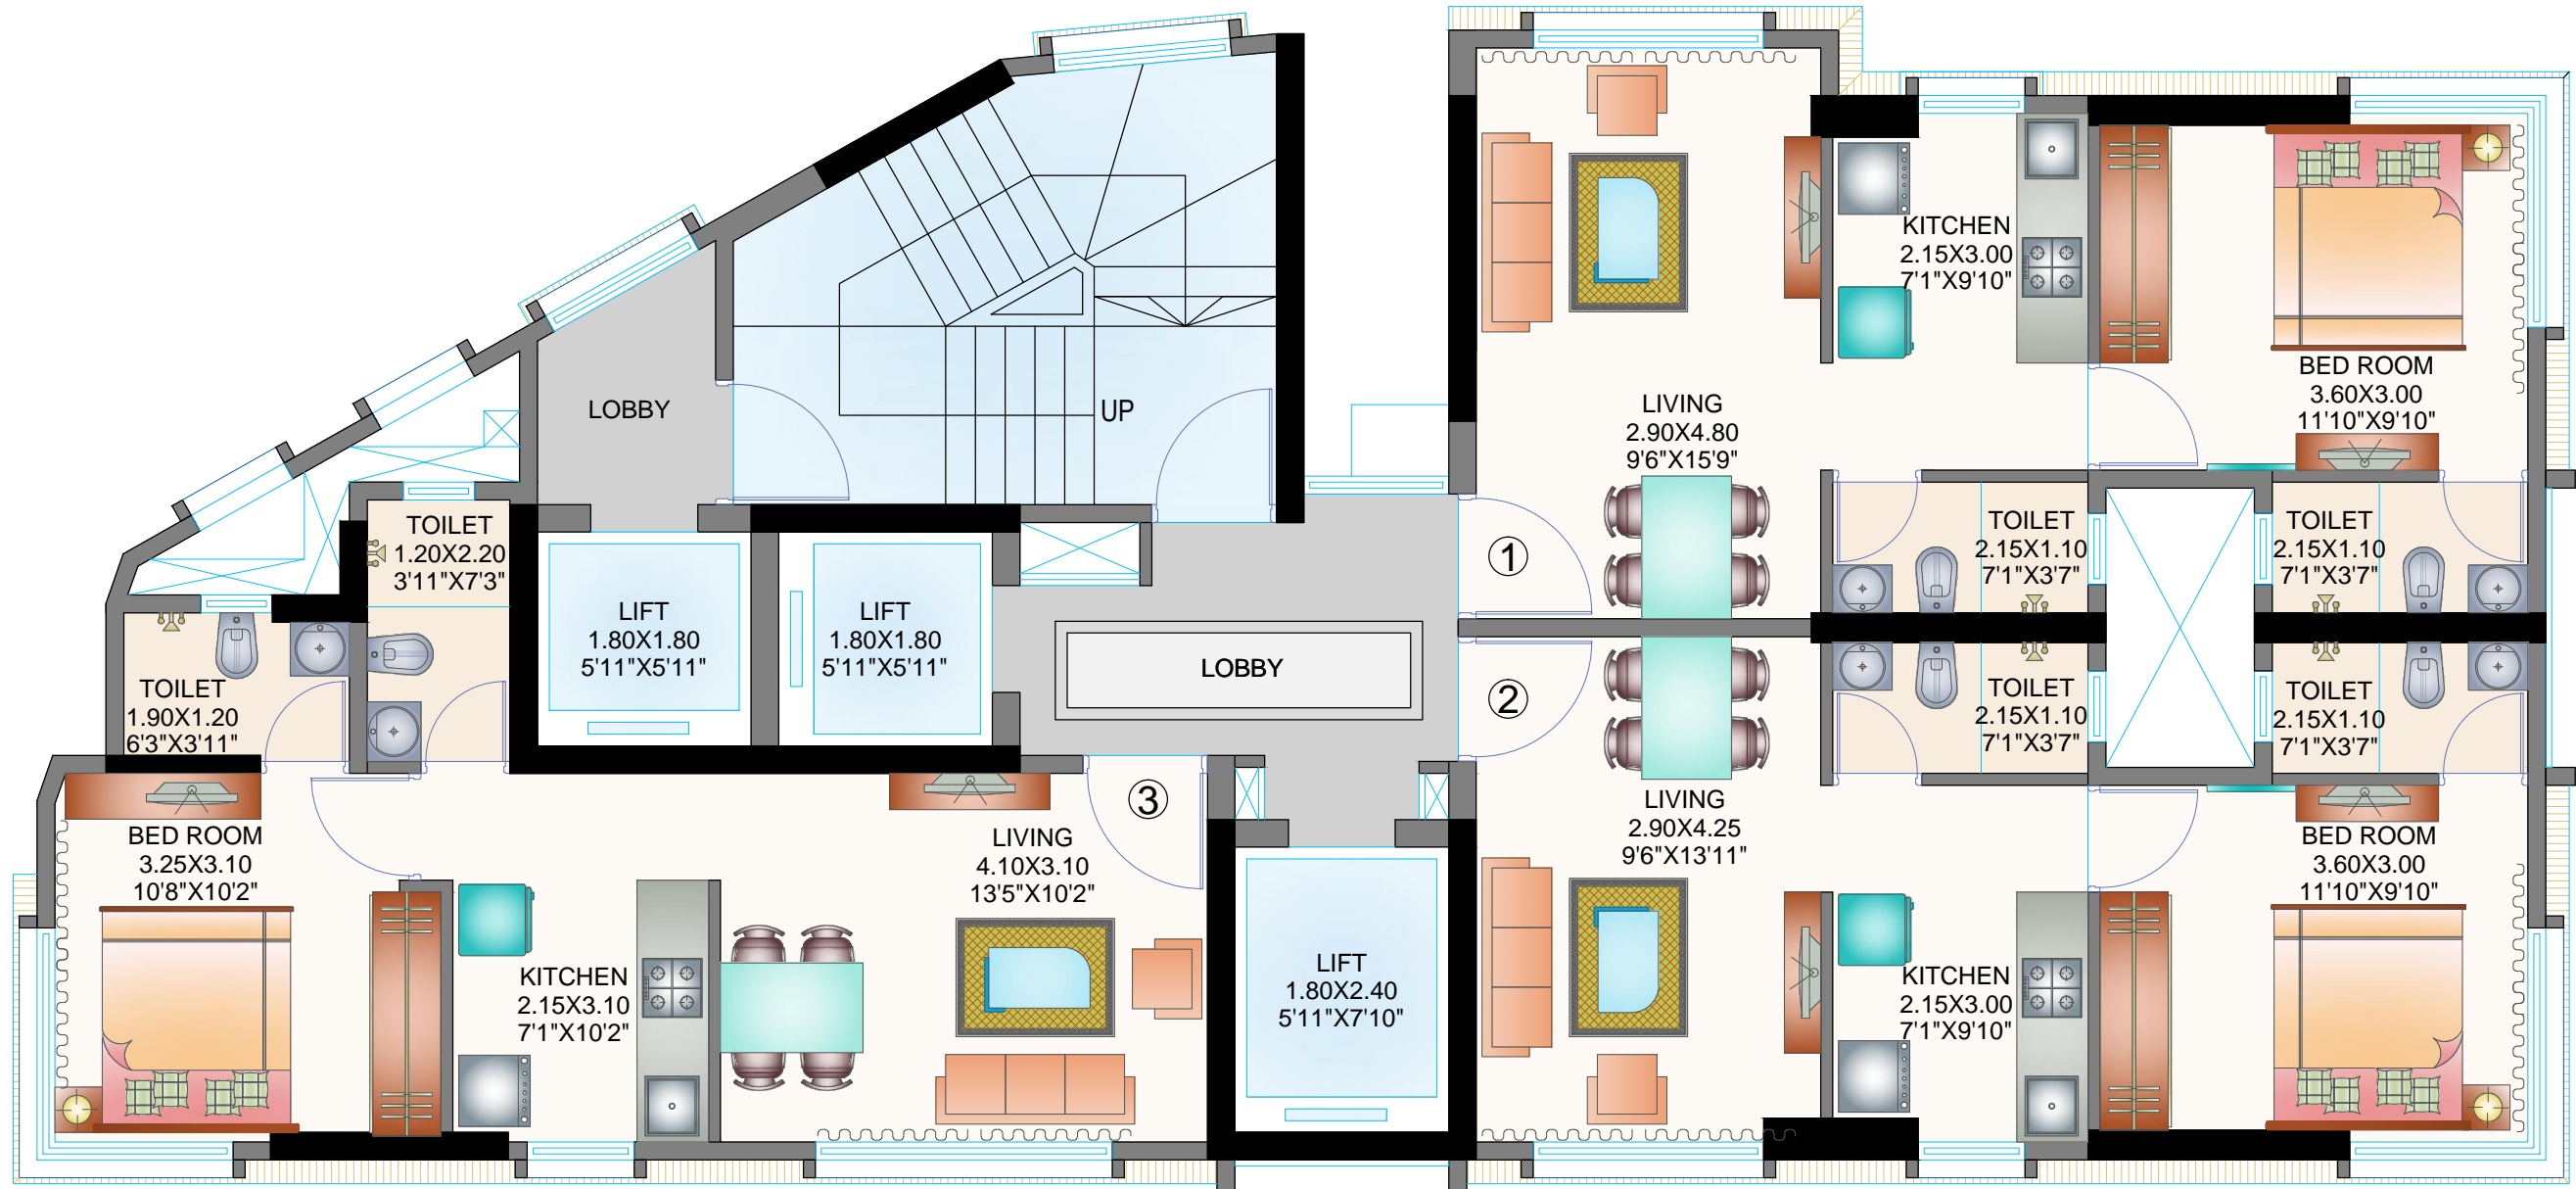

TYPICAL FLOOR PLAN 12th TO 14th & 16th TO 21st FLOOR


PROPOSED RESIDENTIAL BUILDING "VRAJ BHOOMI HEIGHTS" AT JOGESHWARI EAST



DEVELOPER

LANDMARK HEIGHTS PVT. LTD

FLAT NO.	CARPET AREA		RERA AREA	
1	36.6	393.96	37.42	402.79
3	34.85	375.13	35.74	384.71

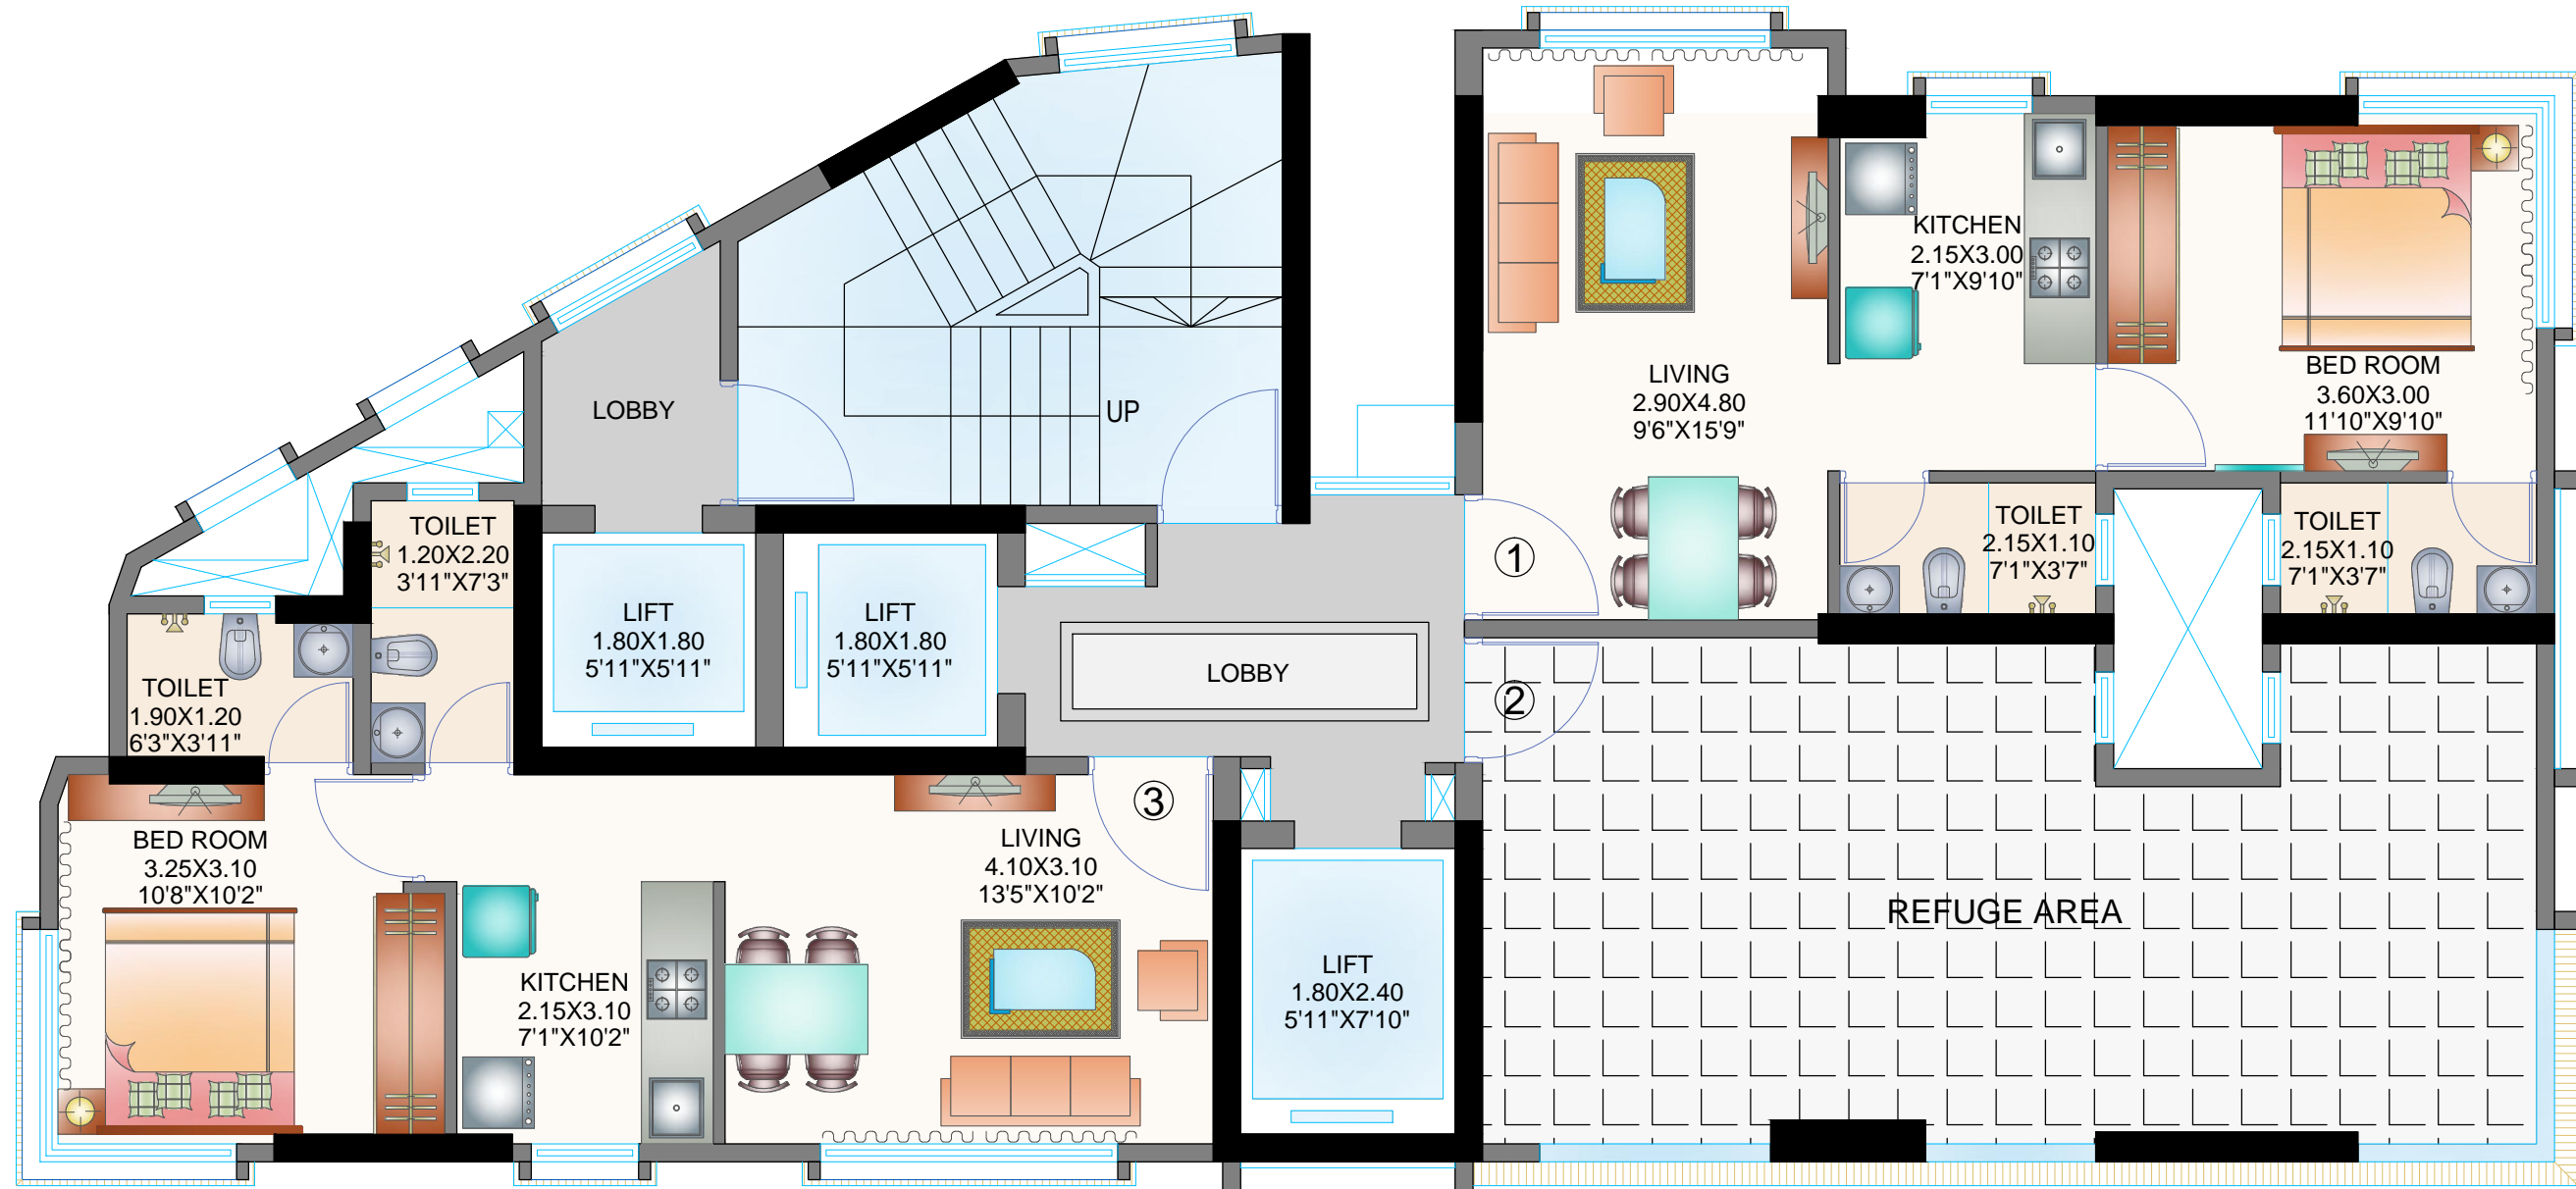


15th FLOOR REFUGE PLAN

PROPOSED RESIDENTIAL BUILDING "VRAJ BHOOMI HEIGHTS" AT JOGESHWARI EAST



DEVELOPER

LANDMARK HEIGHTS PVT. LTD

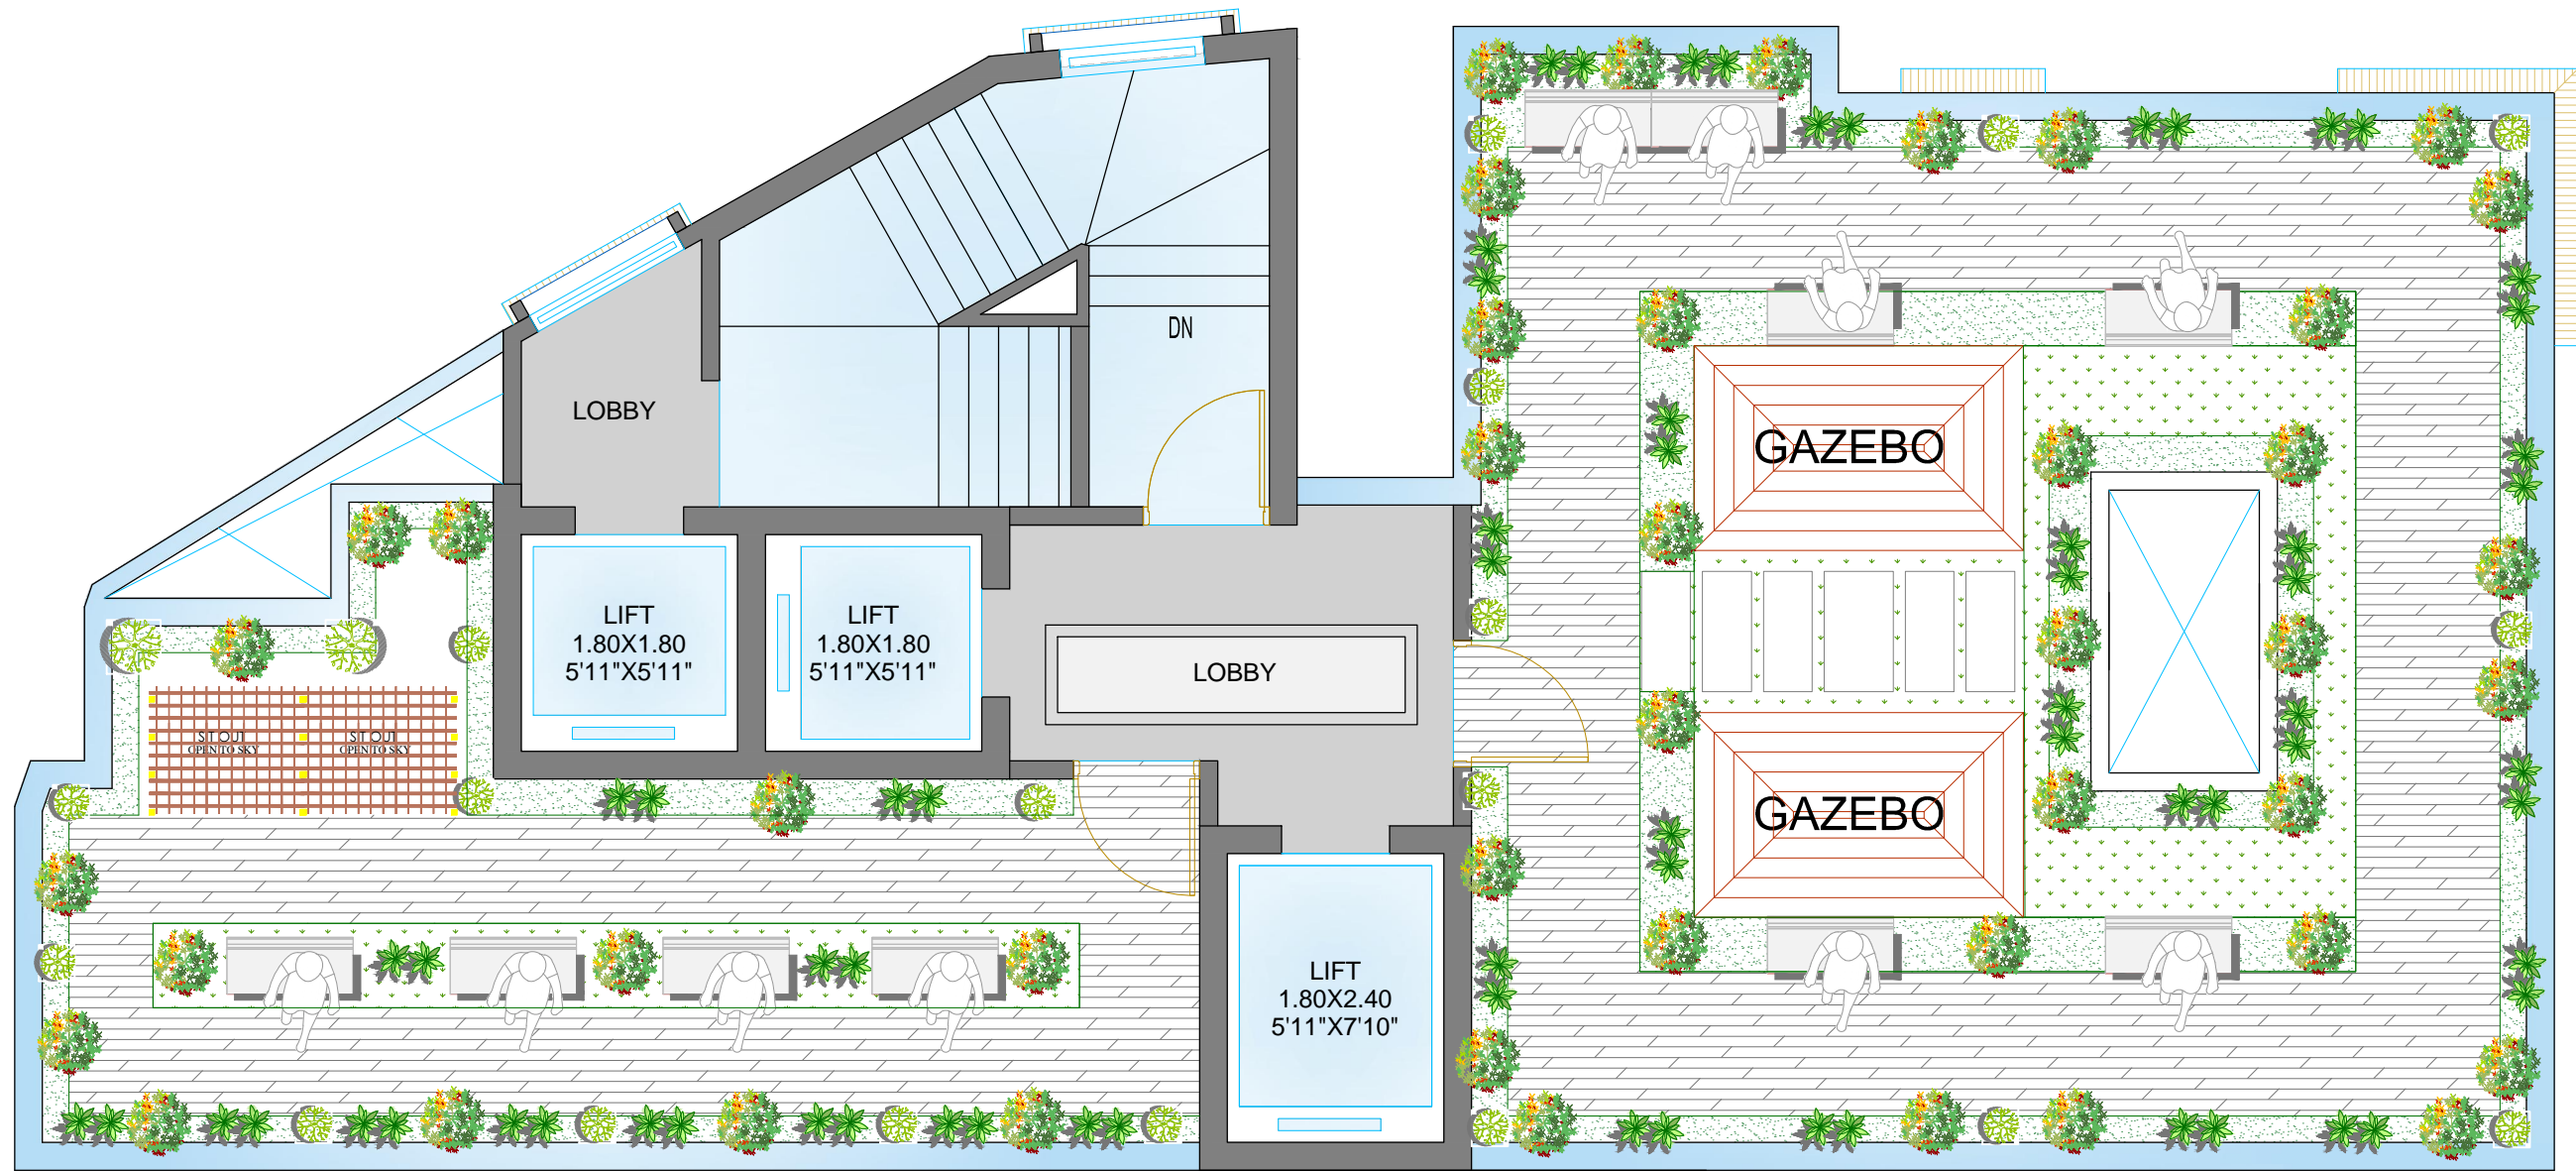

TERRACE FLOOR PLAN

PROPOSED RESIDENTIAL BUILDING "VRAJ BHOOMI HEIGHTS" AT JOGESHWARI EAST



DEVELOPER
LANDMARK HEIGHTS PVT. LTD