



# FLOOR PLAN

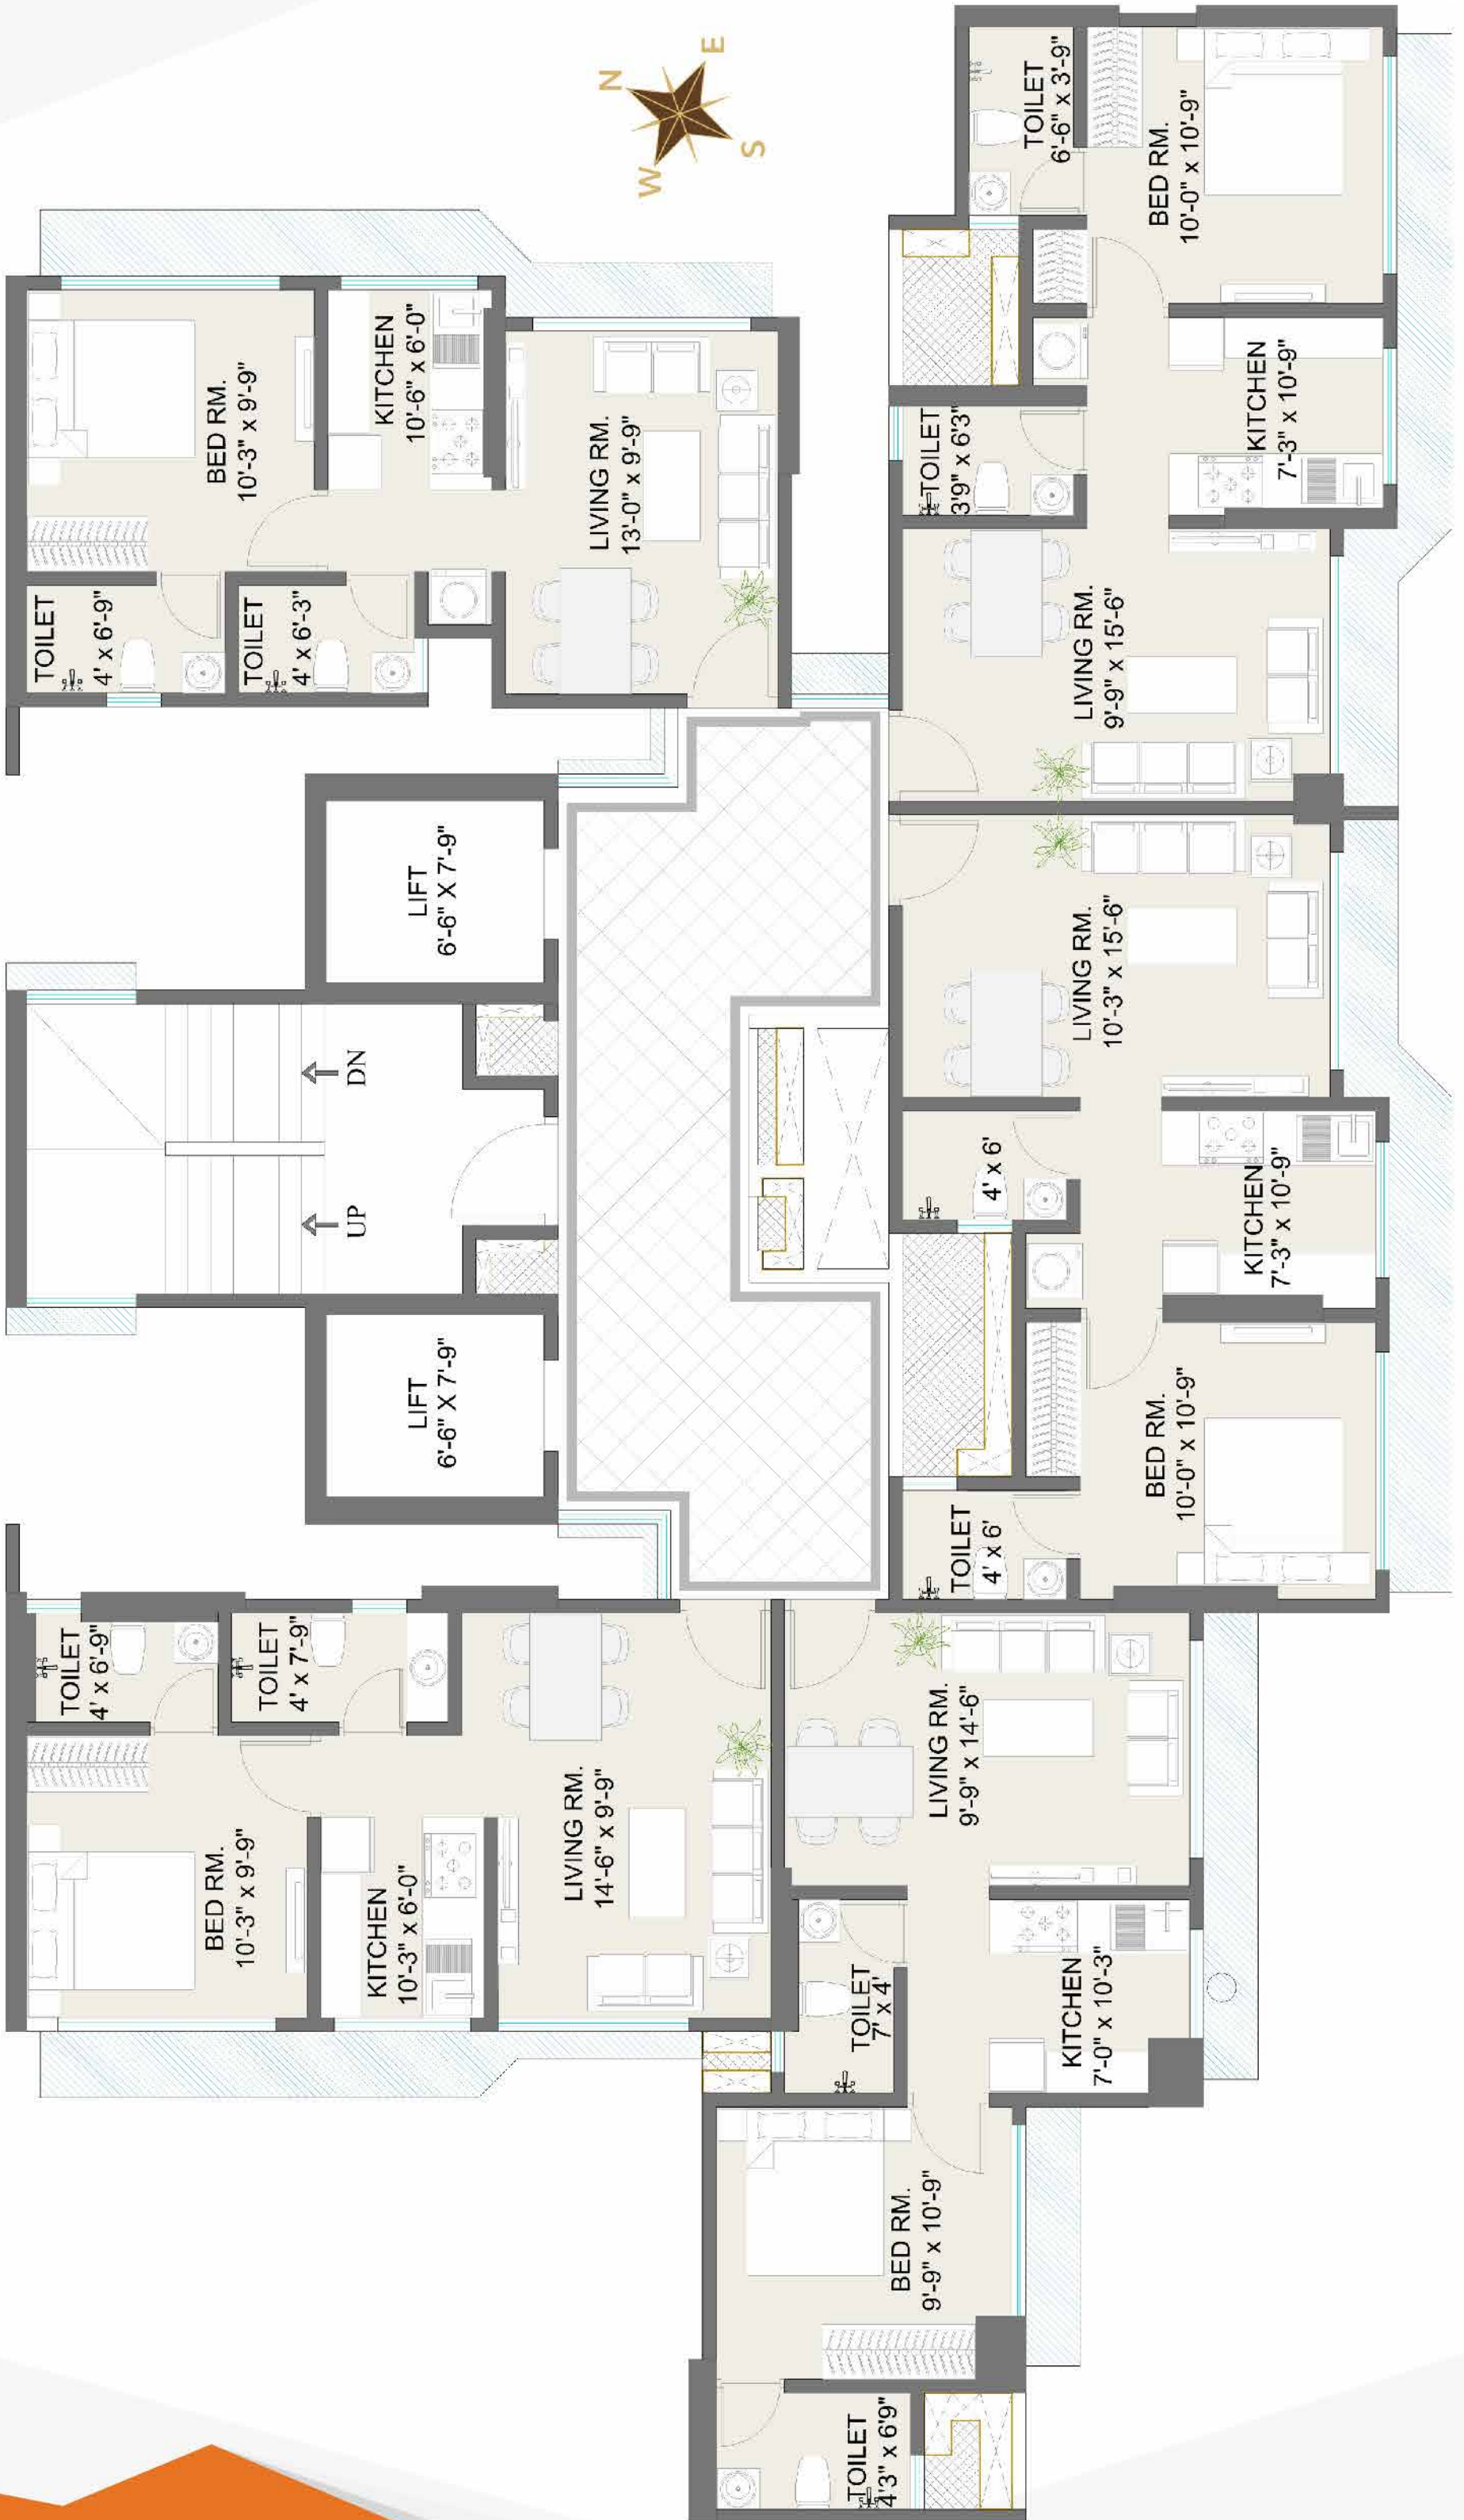



# ISOMETRIC DESIGN

## Flat 01

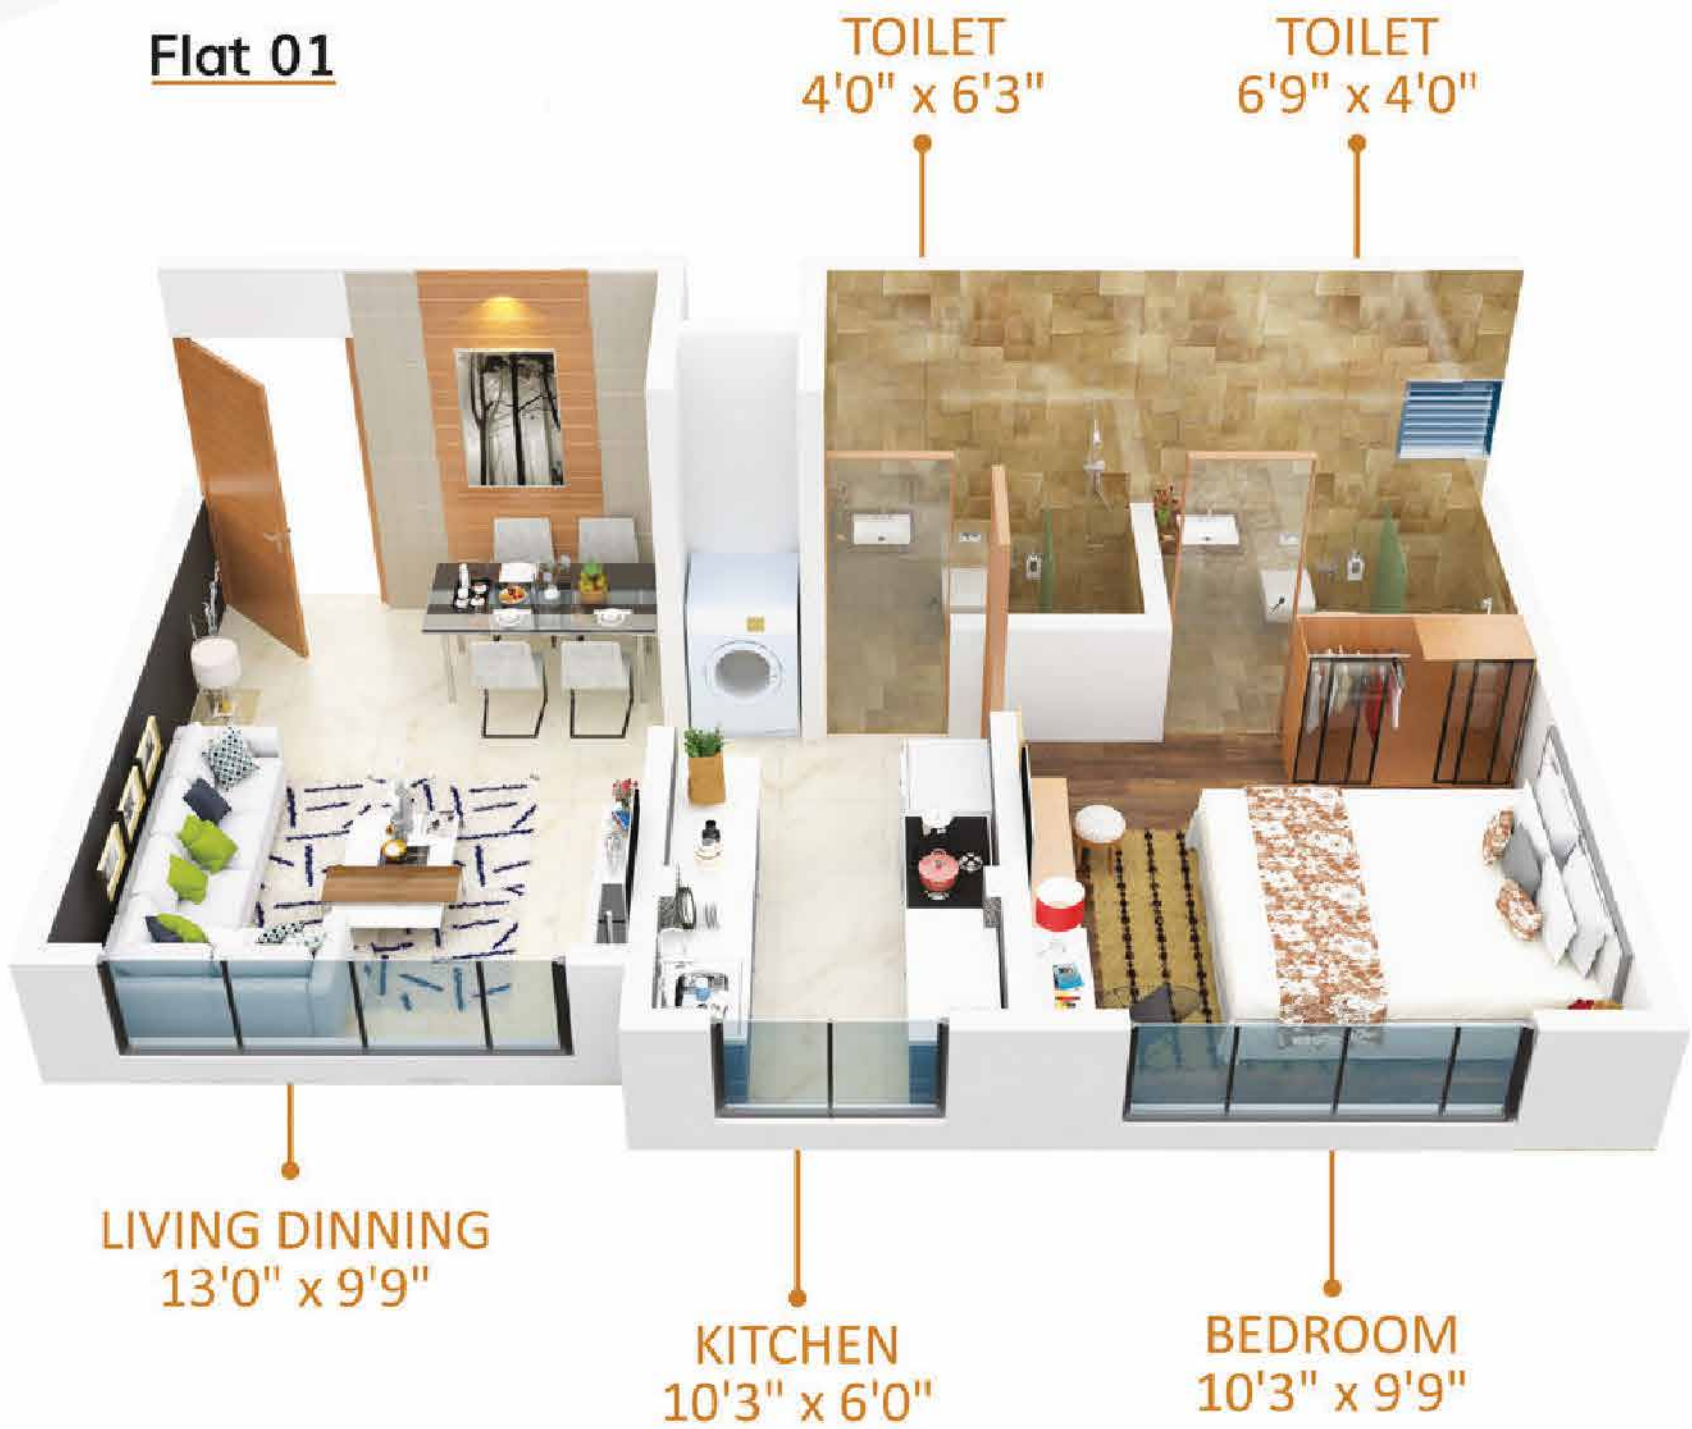

## Flat 02





# ISOMETRIC DESIGN

