



MASTER LAYOUT PLAN

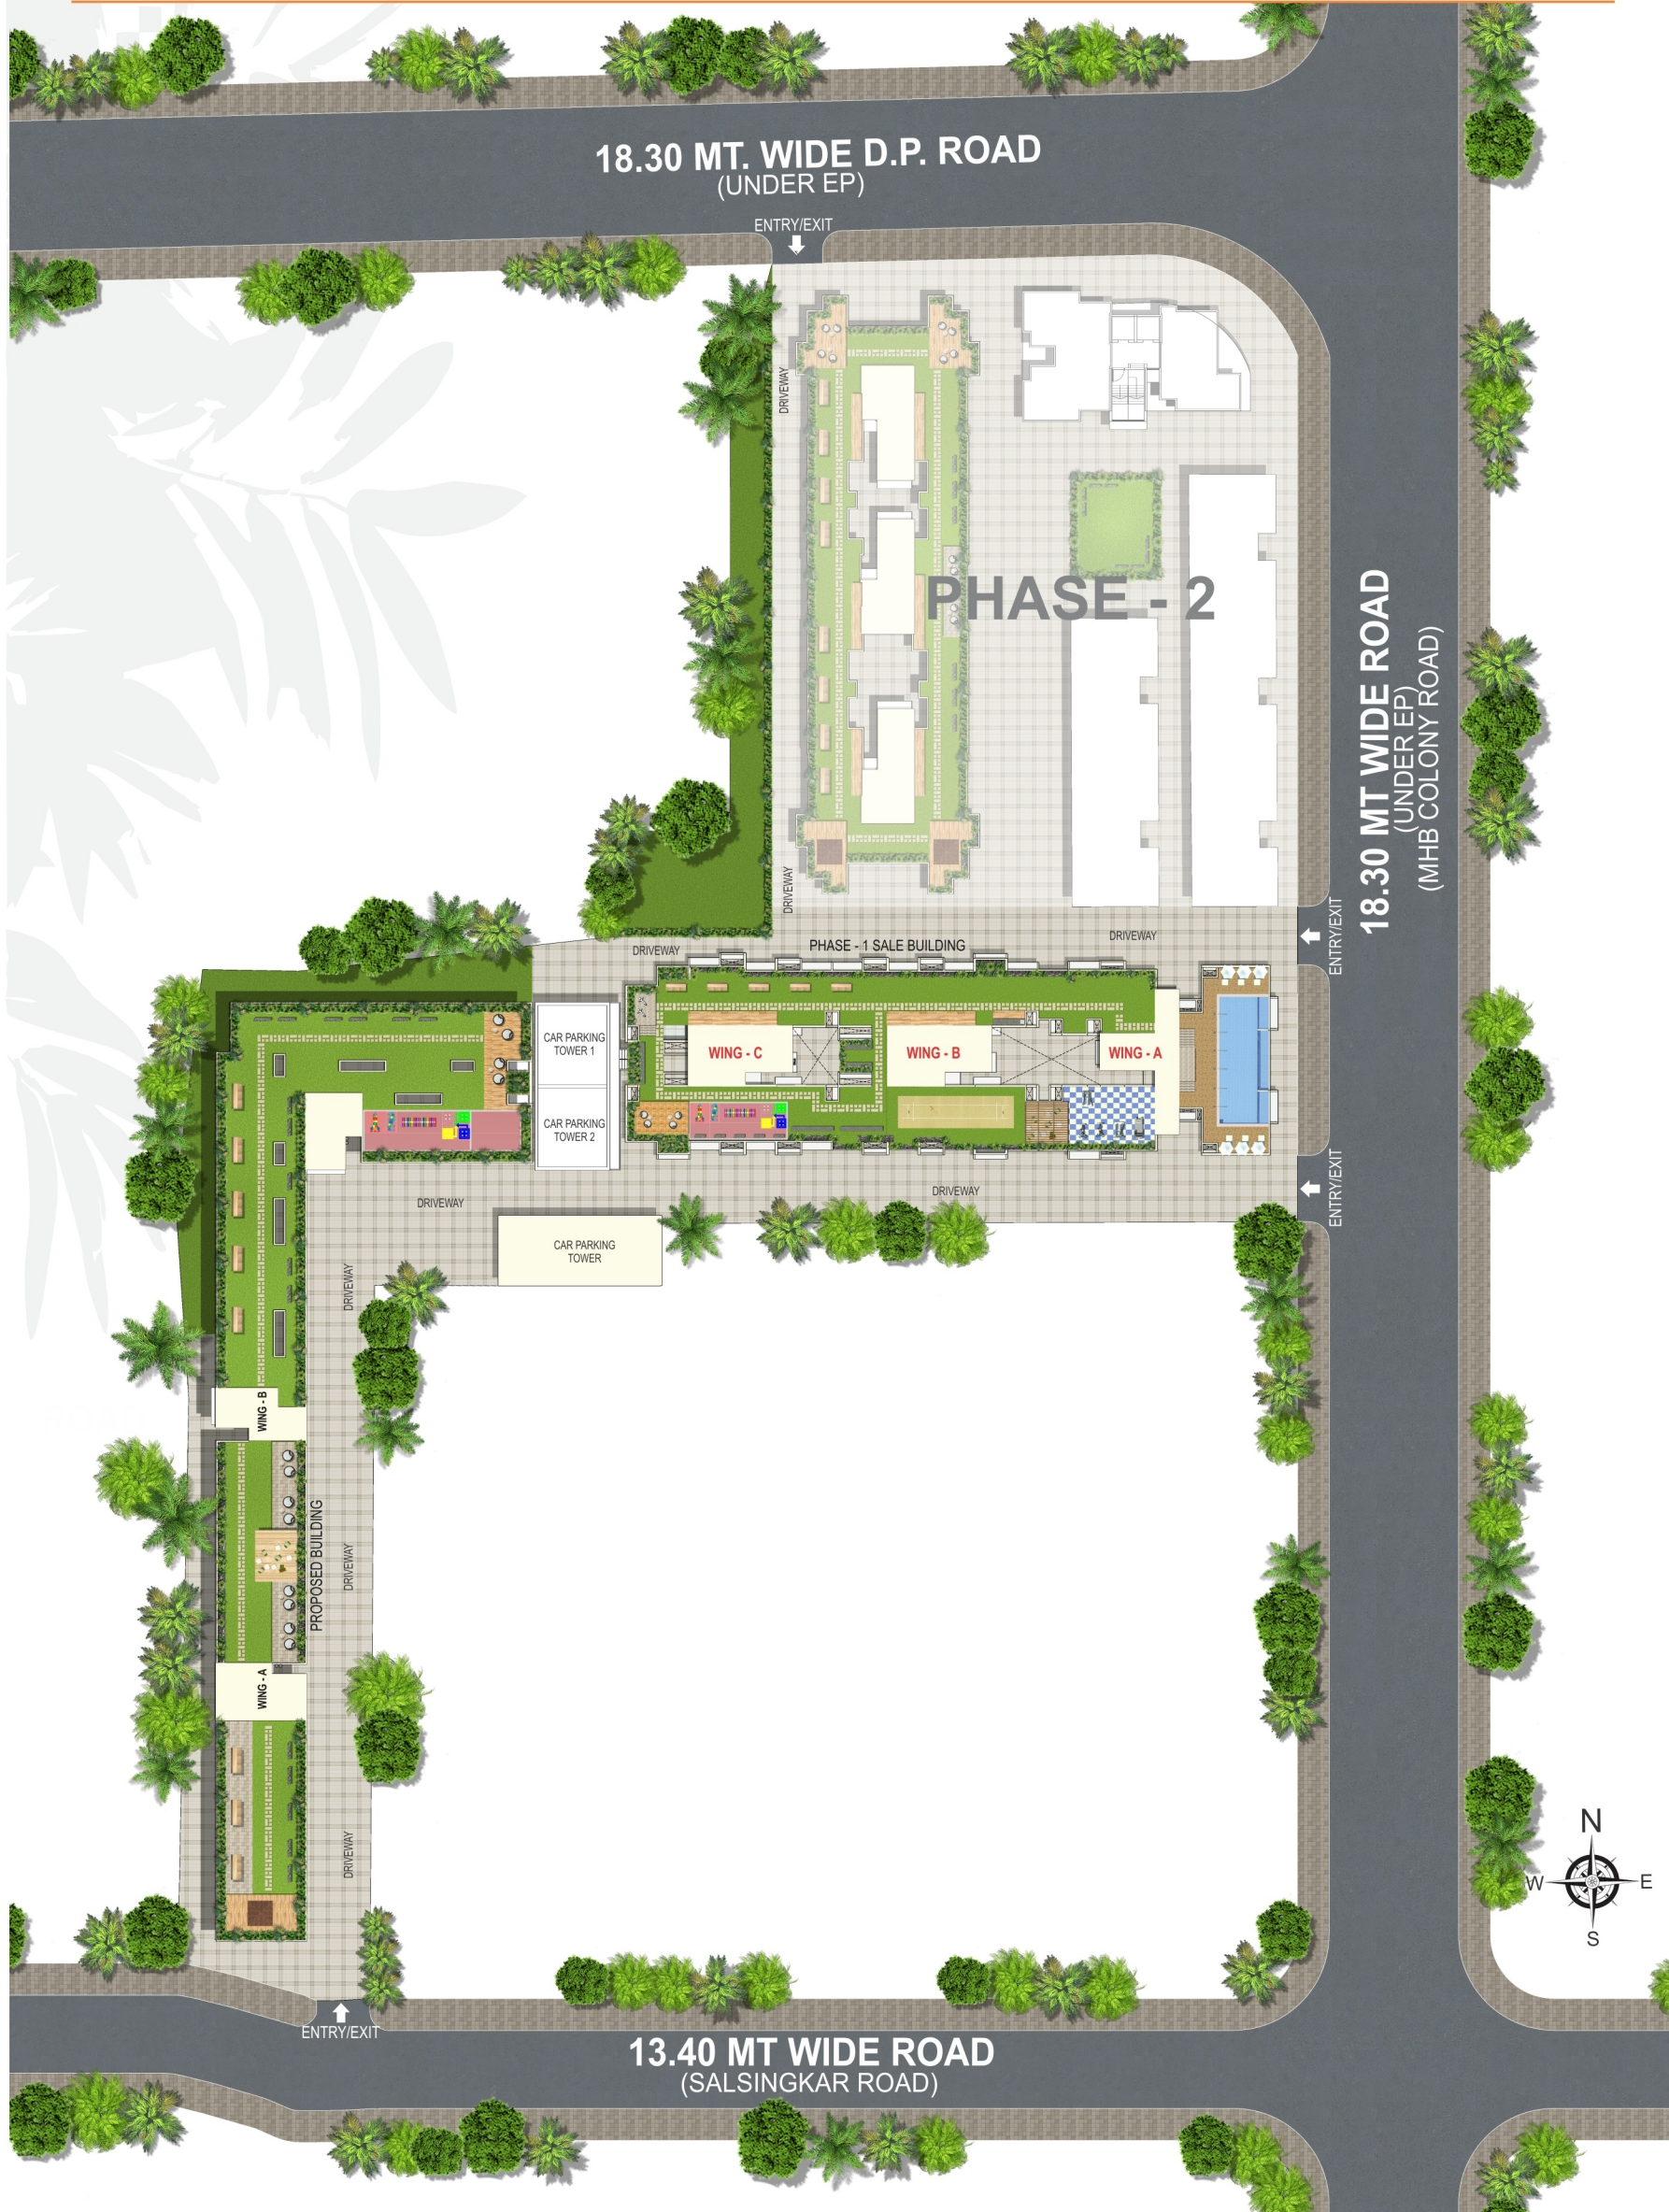

TYPICAL FLOOR PLAN

WING-A 1ST TO 22ND FLOOR

FLAT NO 1	RERA AREA - 615 SQ.FT.
FLAT NO 2	RERA AREA - 615 SQ.FT.
FLAT NO 3	RERA AREA - 615 SQ.FT.
FLAT NO 4	RERA AREA - 615 SQ.FT.

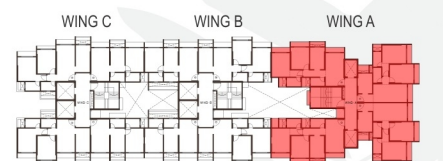

KEY PLAN





TYPICAL FLOOR PLAN

WING-B

1ST TO 23RD FLOOR

FLAT NO 1	RERA AREA - 595 SQ.FT.
FLAT NO 2	RERA AREA - 435 SQ.FT.
FLAT NO 3	RERA AREA - 435 SQ.FT.
FLAT NO 4	RERA AREA - 595 SQ.FT.

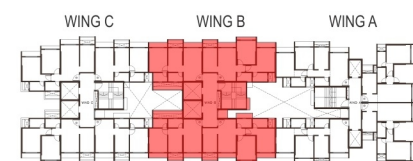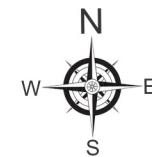


KEY PLAN

TYPICAL FLOOR PLAN

WING-C

1ST TO 23RD FLOOR

FLAT NO 1	RERA AREA - 435 SQ.FT.
FLAT NO 2	RERA AREA - 595 SQ.FT.
FLAT NO 3	RERA AREA - 615 SQ.FT.
FLAT NO 4	RERA AREA - 435 SQ.FT.

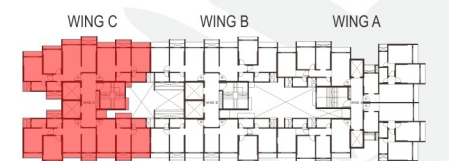

KEY PLAN



SHRISTI
RESIDENCY
STAY GROUNDED