


# FLOOR PLAN



← 6.10MT. WIDE EXISTING ROAD

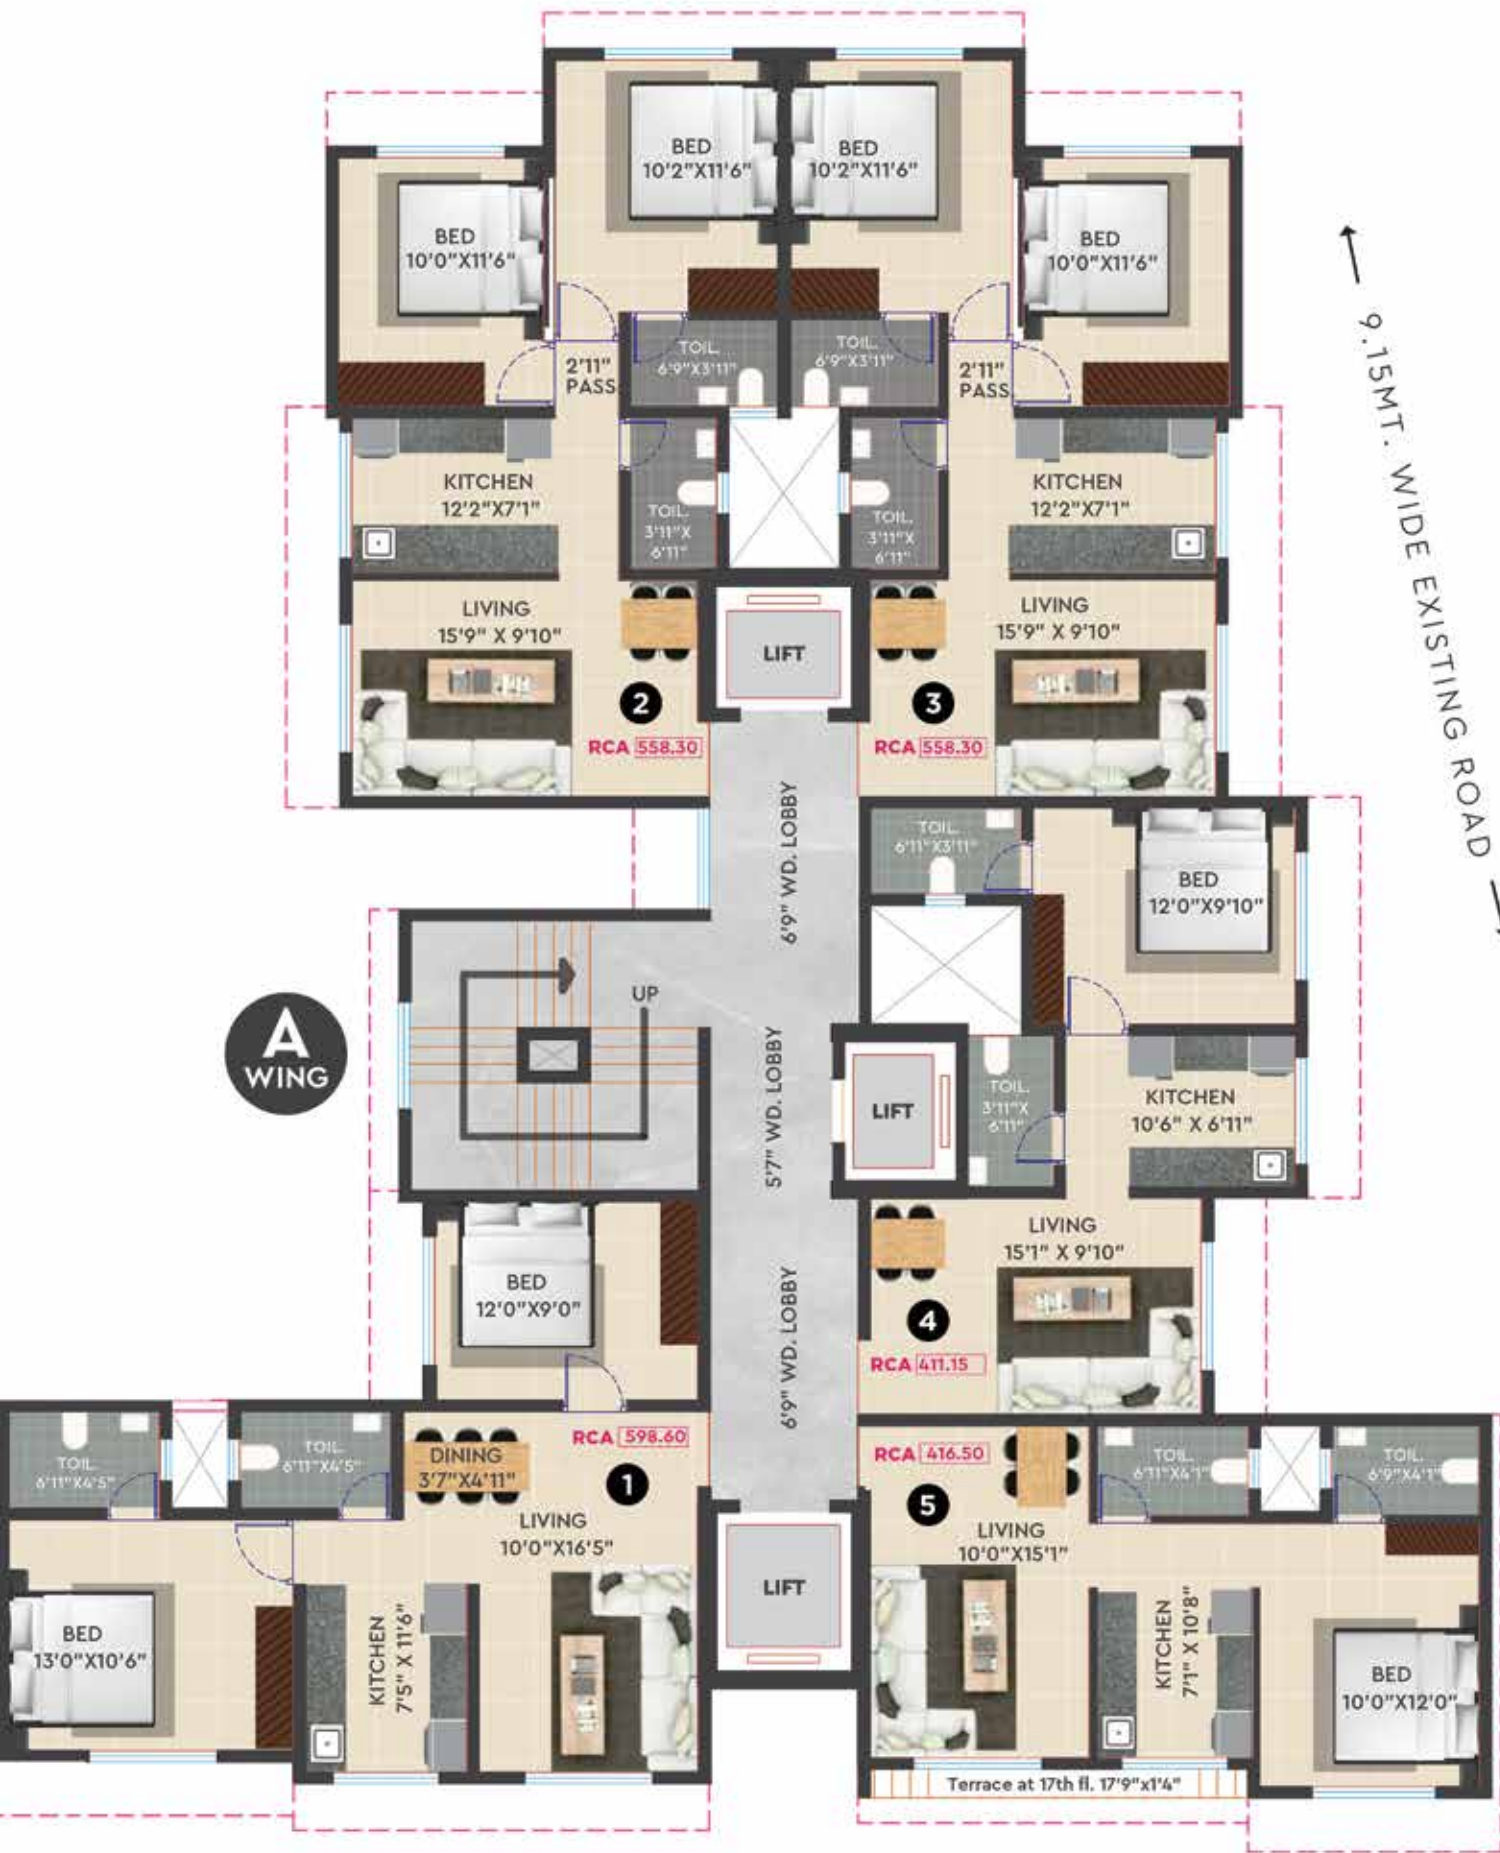

9.15MT. WIDE EXISTING ROAD

6.10MT. WIDE EXISTING ROAD