


TYPICAL FLOOR PLAN

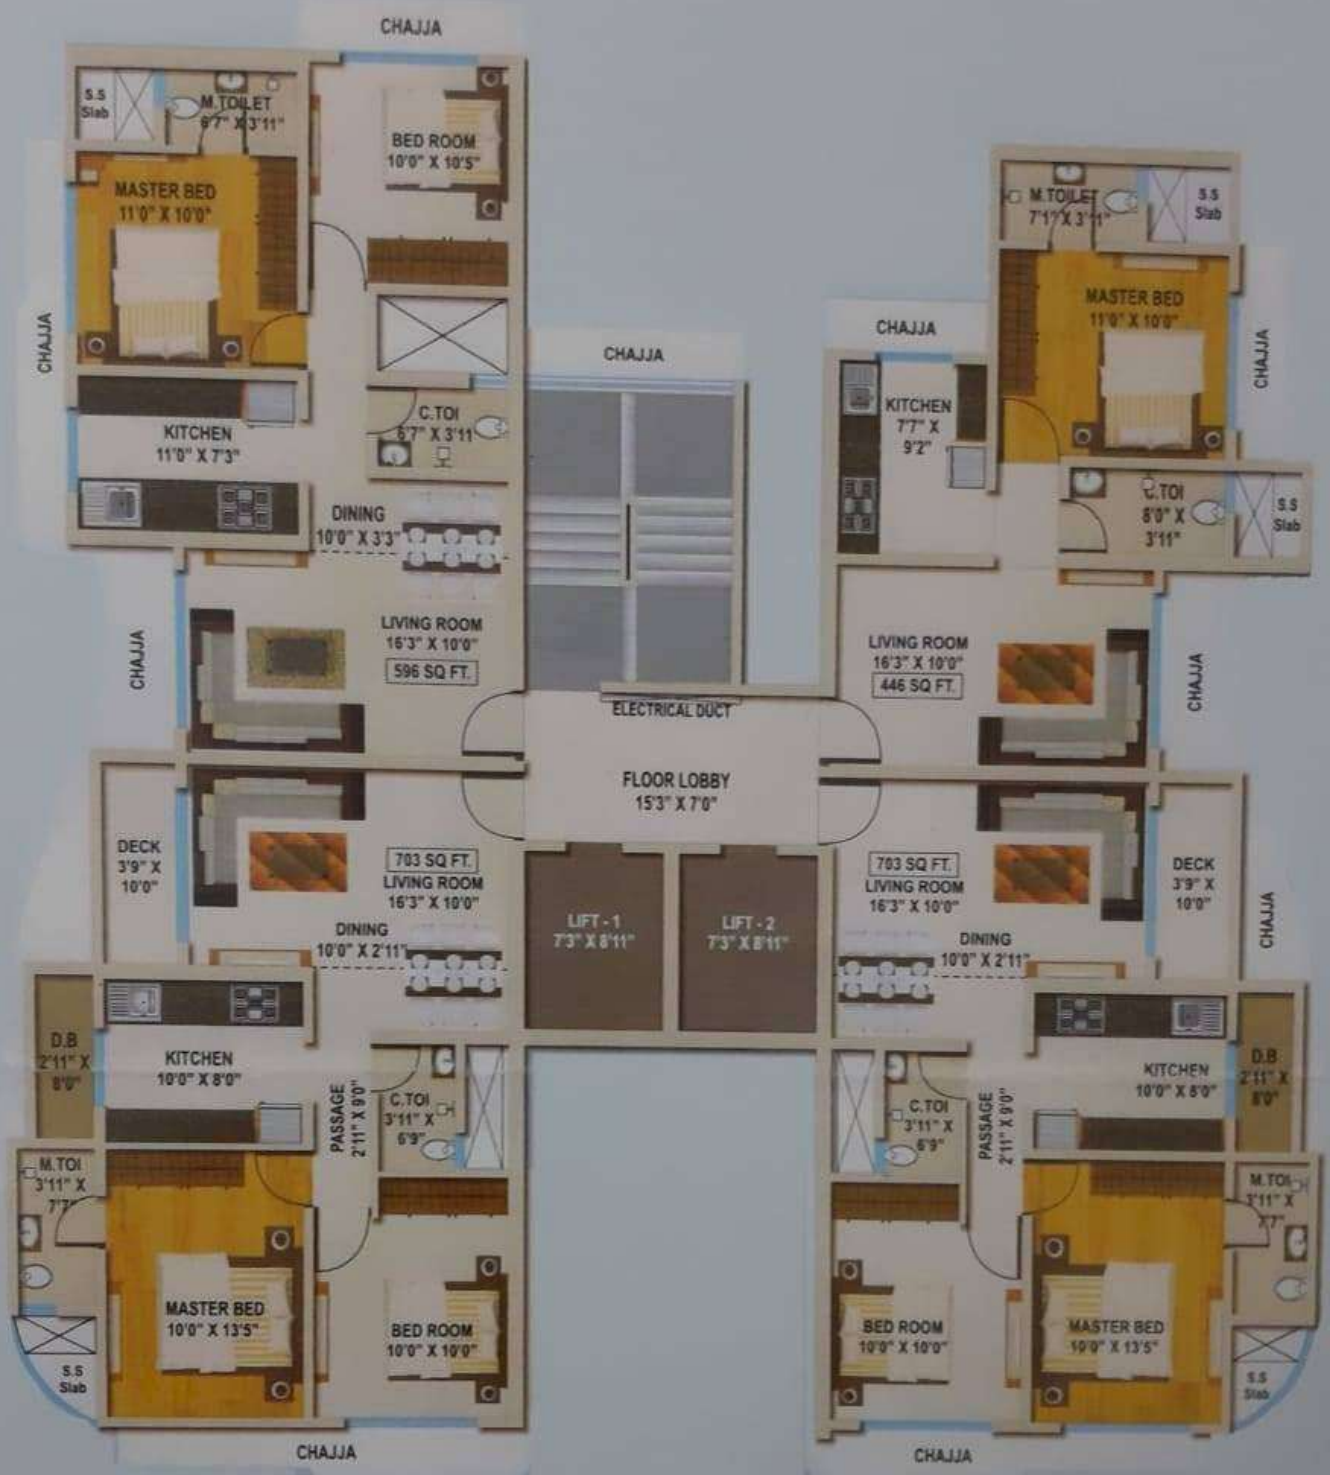

Project By :



Architect
Ellora Project Consultant Pvt. Ltd.

RCC Consultant
Patel & Kulkarni Consultant

Consulting Architect
Somaiya & Associates

Advocate & Solicitor
Pramad Kumar & Company