

  
**COMPLEX LAYOUT**



1. ENTRY/ EXIT
2. GUARD ROOM
3. SEATING AREA
4. PEDESTRIAN REFUGE
5. DROP-OFF
6. GRASS CRETE EDGE
7. PLAY AREA
8. MINI SPORTS ZONE
9. SERVICE ENTRY/ EXIT

**TERRACE LEVEL**  
 A. COMMUNITY SKY DECK

  
**TYPICAL FLOOR PLAN**





**UNIT PLANS**


---



### APARTMENT NO. 1

2 BHK | 626 SQ. FT. | 58.16 SQ. M.

- L-SHAPED WINDOW IN BEDROOM ENSURING MAXIMUM LIGHT AND VENTILATION
- EFFICIENT PLAN WITH MINIMUM WASTAGE OF SPACE IN THE PASSAGE

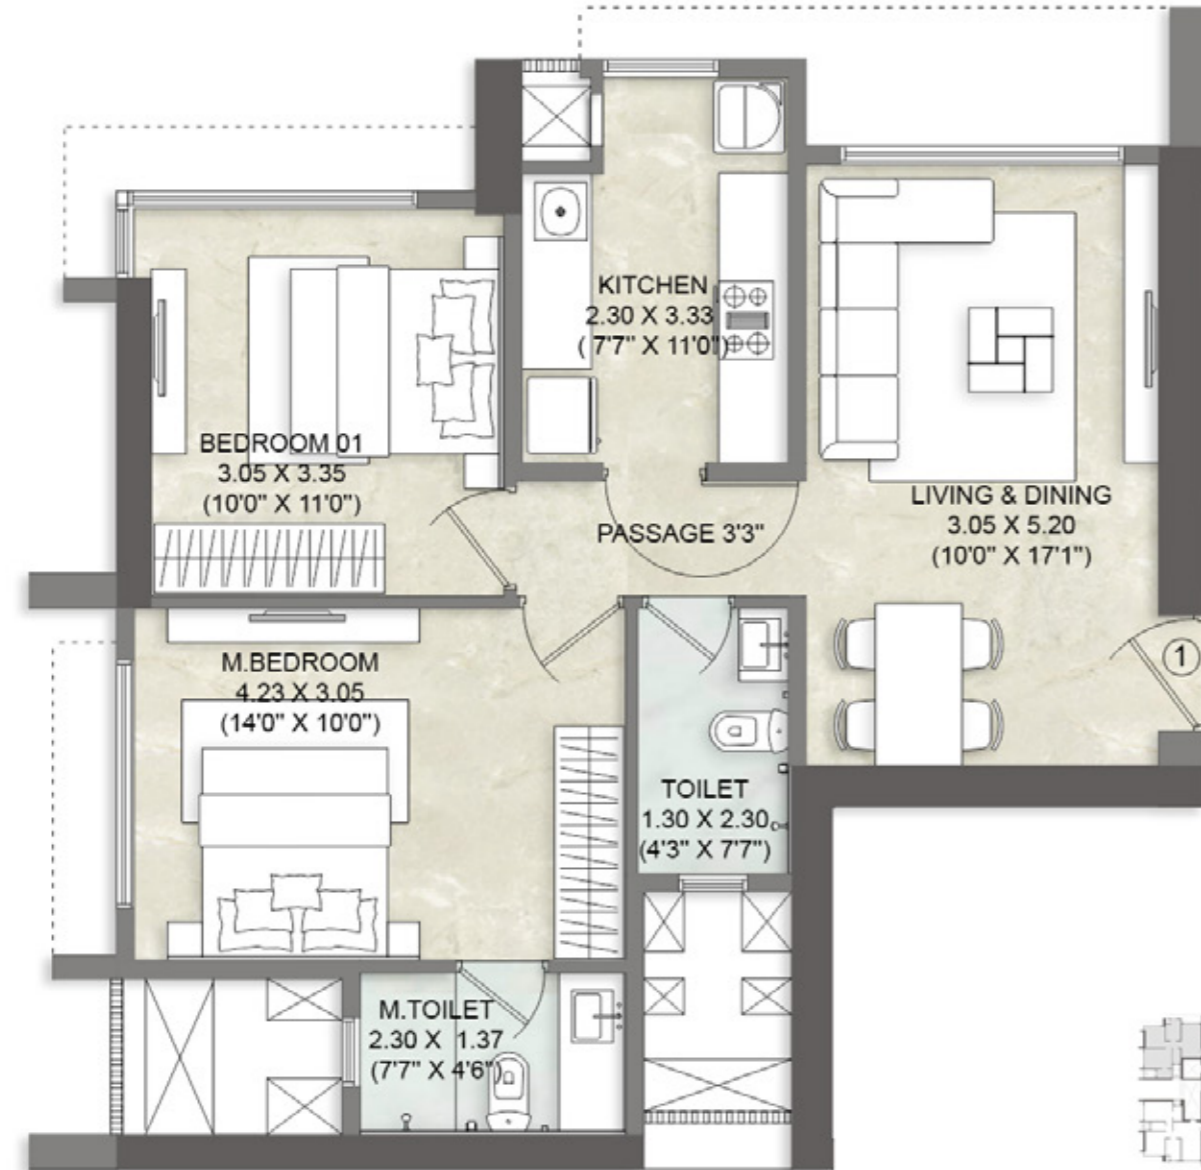

KEY PLAN





NOT TO SCALE

### APARTMENT NO. 2

1 BHK | 448 SQ. FT. | 41.62 SQ. M.

- 2 FULLY EQUIPPED BATHROOMS THAT ENSURE MAXIMUM CONVENIENCE.
- RECTANGULAR LIVING-DINING

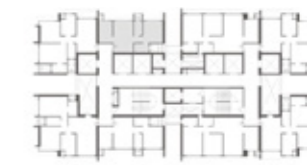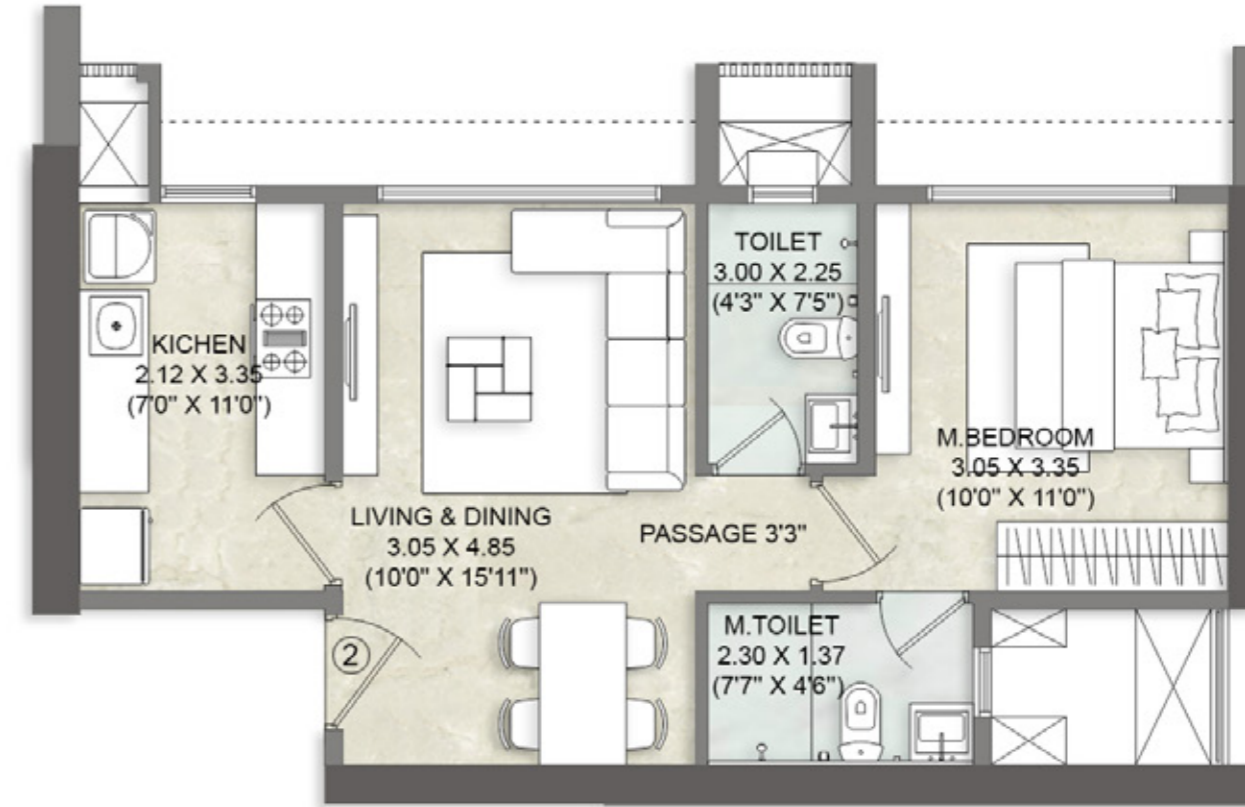

KEY PLAN




NOT TO SCALE

### APARTMENT NO. 3

2 BHK | 698 SQ. FT. | 64.85 SQ. M.


- L-SHAPED LIVING-DINING, ADDS A SPACIOUS FEEL TO THE SPACE
- THE PLACEMENT OF KITCHEN AT THE ENTRANCE ENSURES LESS WASTAGE OF SPACE IN THE PASSAGE
- BOTH THE BATHROOMS ARE PLACED IN A WAY TO MAINTAIN PRIVACY FROM LIVING AREA

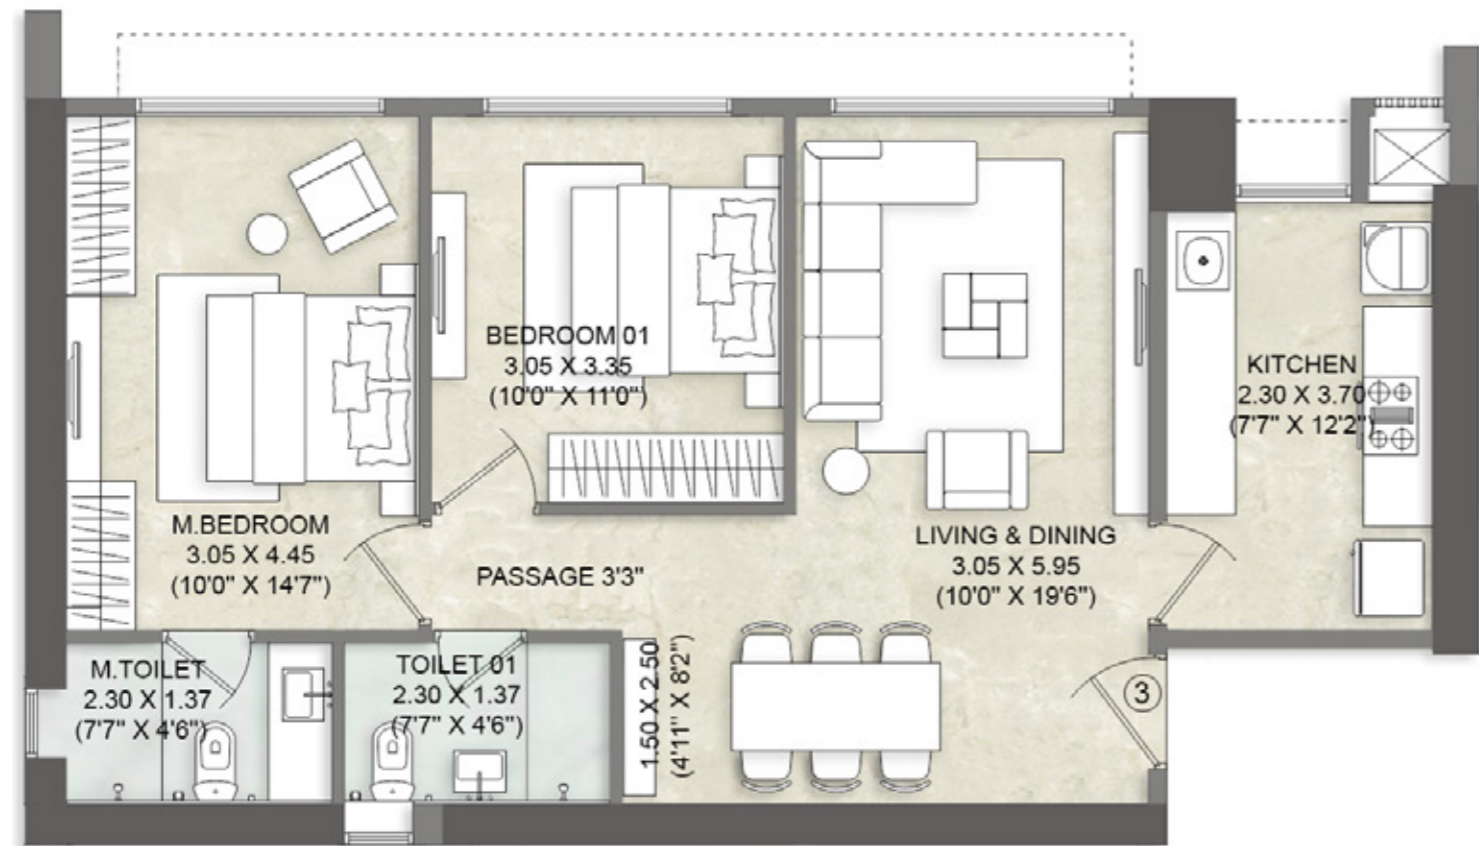

### APARTMENT NO. 4

2 BHK | 626 SQ. FT. | 58.16 SQ. M.

- L-SHAPED WINDOW IN BEDROOM ENSURING MAXIMUM LIGHT AND VENTILATION
- EFFICIENT PLAN WITH MINIMUM WASTAGE OF SPACE IN THE PASSAGE

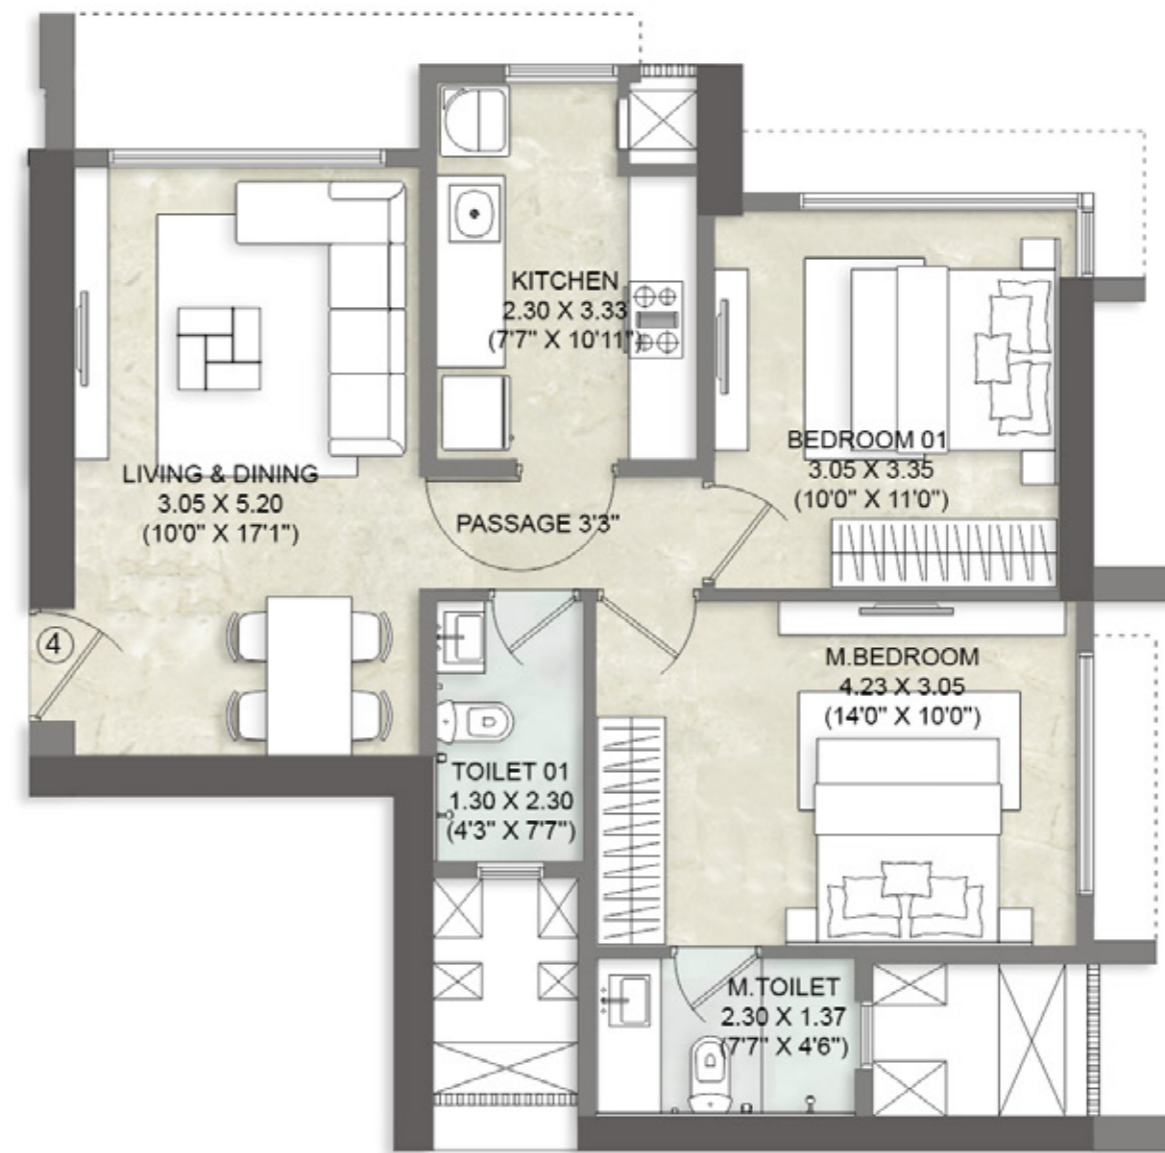




### APARTMENT NO. 5

2 BHK | 626 SQ. FT. | 58.16 SQ. M.

- L-SHAPED WINDOW IN BEDROOM ENSURING MAXIMUM LIGHT AND VENTILATION
- EFFICIENT PLAN WITH MINIMUM WASTAGE OF SPACE IN THE PASSAGE

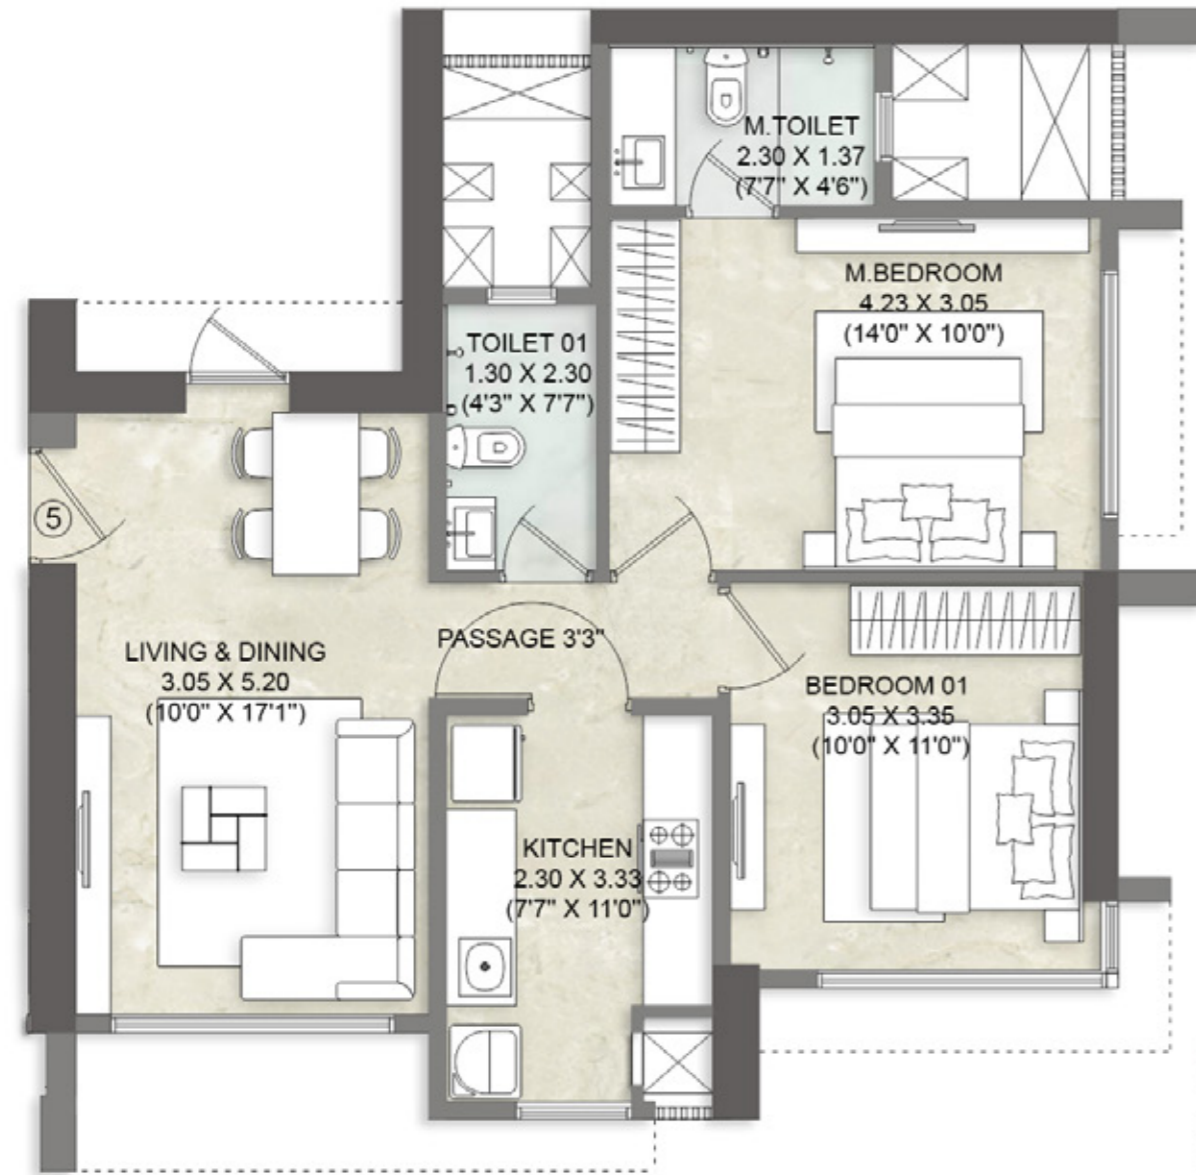

KEY PLAN




NOT TO SCALE

### APARTMENT NO. 6

2 BHK | 698 SQ. FT. | 64.85 SQ. M.

- L-SHAPED LIVING-DINING, ADDS A SPACIOUS FEEL TO THE SPACE
- THE PLACEMENT OF KITCHEN AT THE ENTRANCE ENSURES LESS WASTAGE OF SPACE IN THE PASSAGE
- BOTH THE BATHROOMS ARE PLACED IN A WAY TO MAINTAIN PRIVACY FROM LIVING AREA

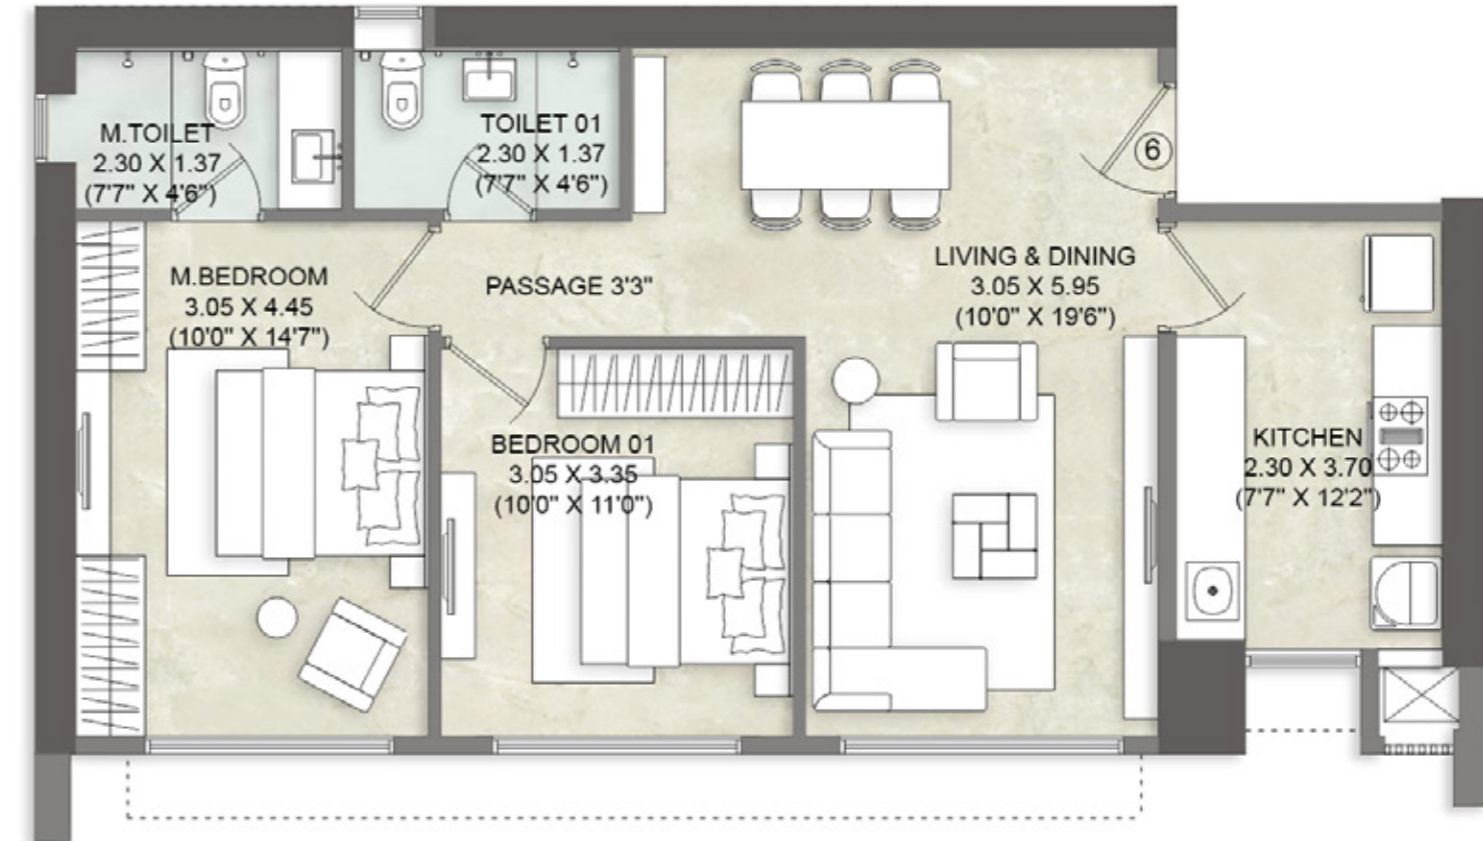

KEY PLAN




NOT TO SCALE

### APARTMENT NO. 7

1 BHK | 448 SQ. FT. | 41.62 SQ. M.

- 2 FULLY EQUIPPED BATHROOMS THAT ENSURE MAXIMUM CONVENIENCE.
- RECTANGULAR LIVING-DINING

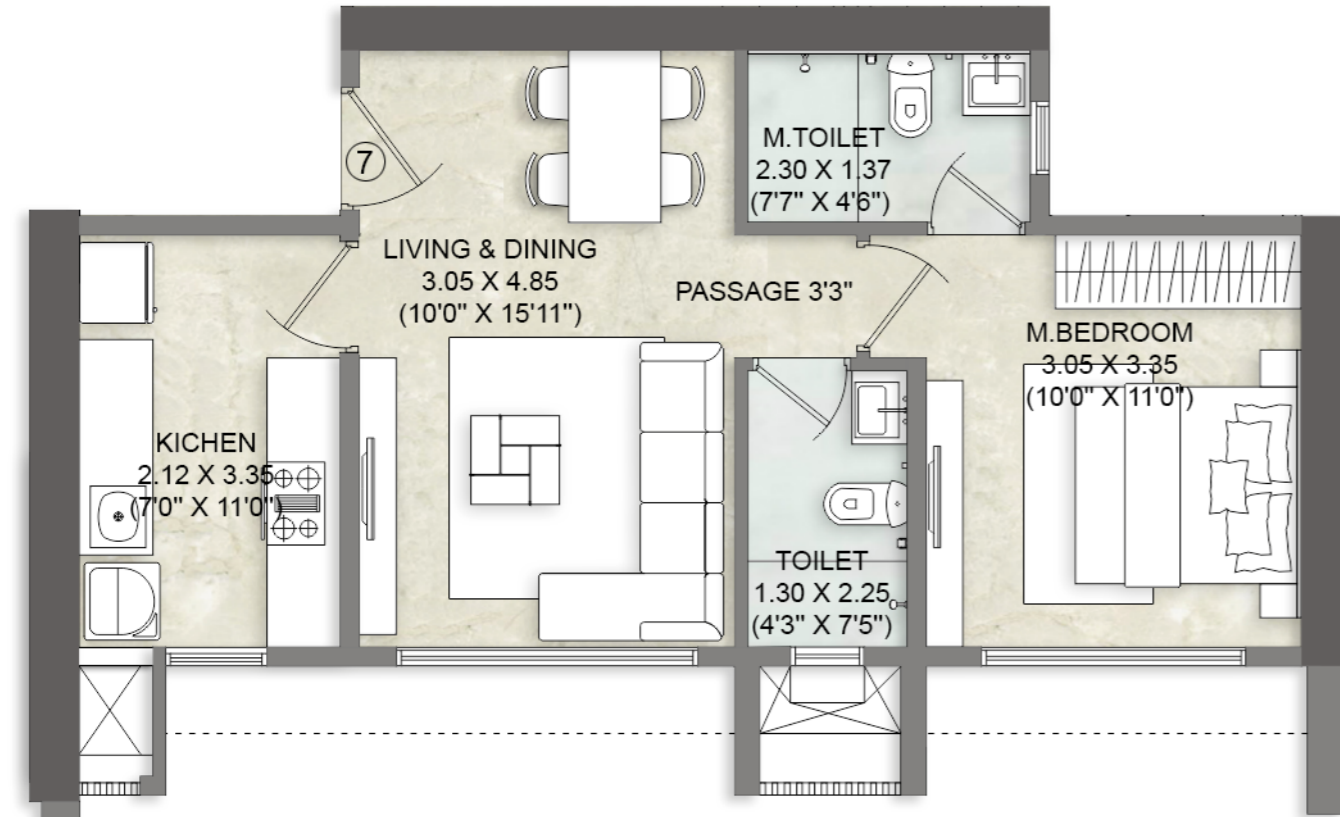

KEY PLAN




NOT TO SCALE

### APARTMENT NO. 8

2 BHK | 706 SQ. FT. | 65.59 SQ. M.

- L-SHAPED WINDOW IN BEDROOM ENSURING MAXIMUM LIGHT AND VENTILATION
- EFFICIENT PLAN WITH MINIMUM WASTAGE OF SPACE IN THE PASSAGE

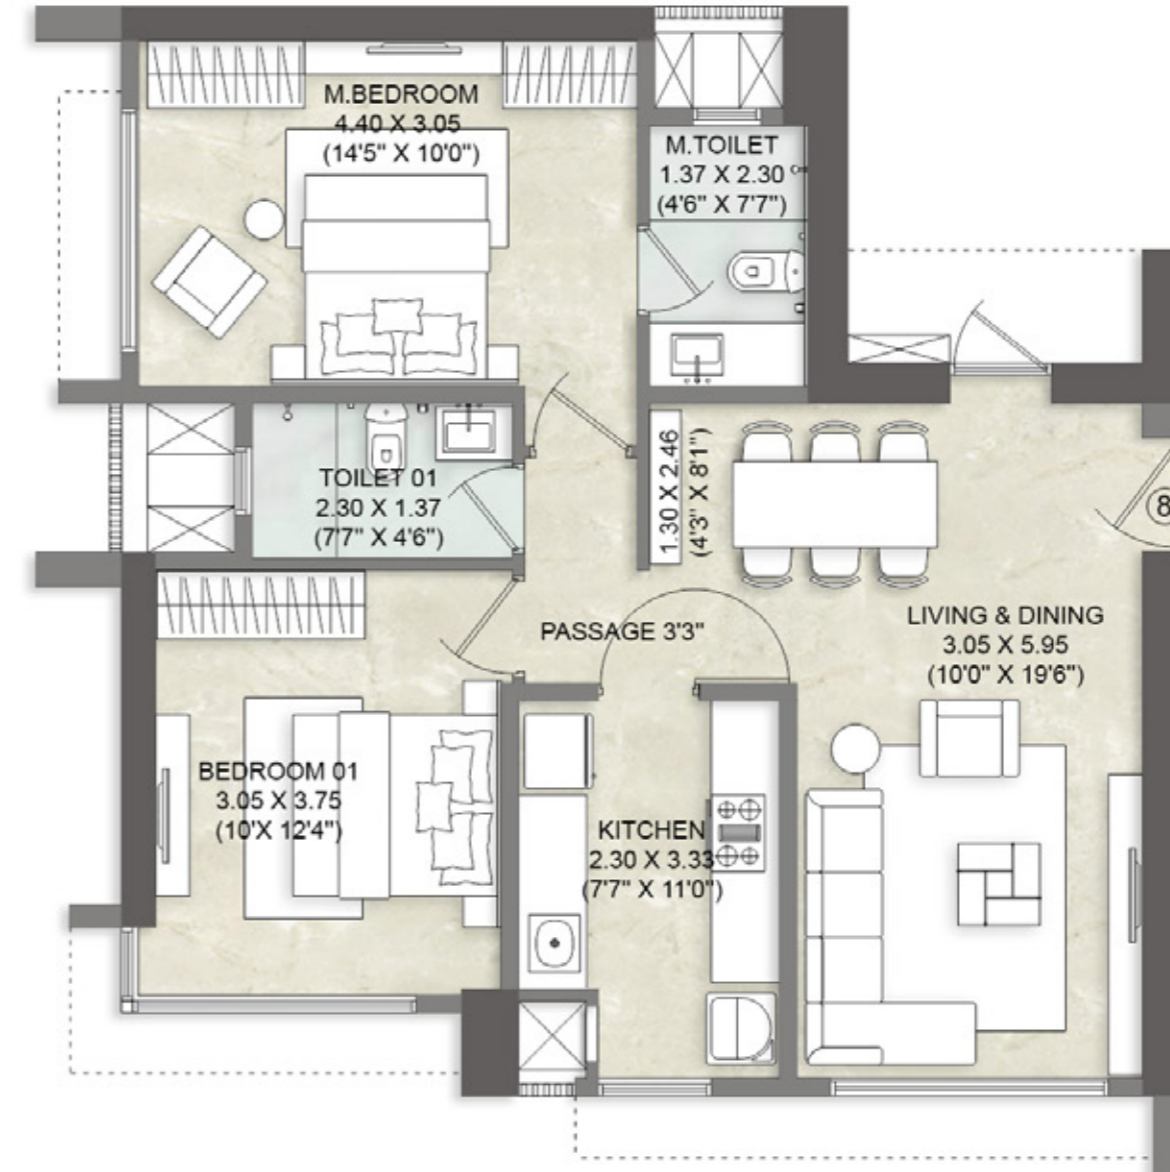

KEY PLAN



NOT TO SCALE