


Typical Floor Plan

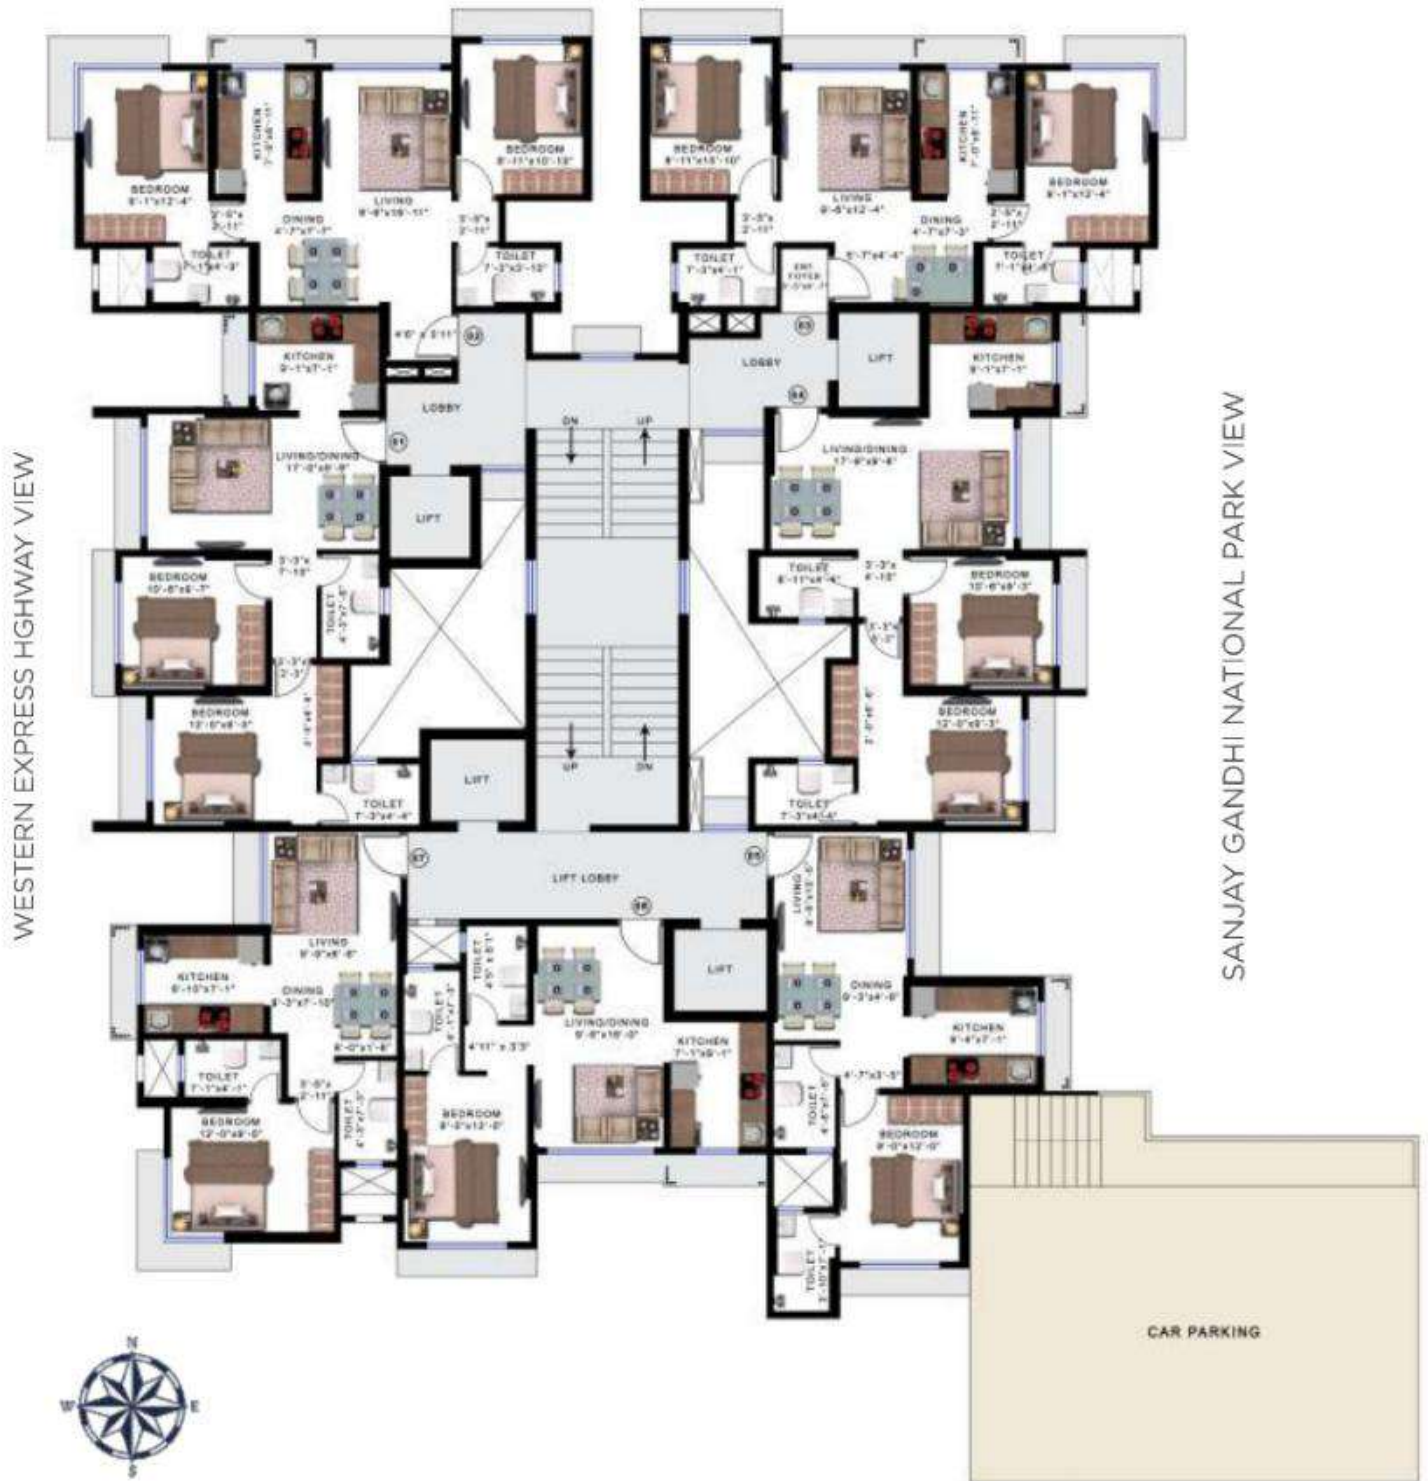

WESTERN EXPRESS HIGHWAY VIEW

SANJAY GANDHI NATIONAL PARK VIEW



CAR PARKING

CONFIGURATION	FLAT NO.	RERA CARPET AREA
2 BHK	1	574 SQ.FT.
2 BHK	2	586 SQ.FT.
2 BHK	3	567 SQ.FT.
2 BHK	4	574 SQ.FT.
1 BHK	5	407 SQ.FT.
1 BHK	6	419 SQ.FT.
1 BHK	7	410 SQ.FT.

All designs, plans, amenities, phase and project details are merely for representation purpose and are subject to approvals from the relevant authorities. The company shall not be liable for any decisions taken by the user on these representations. Information shall not be construed as an advertisement until such approvals.