



# 1<sup>ST</sup> FLOOR PLAN

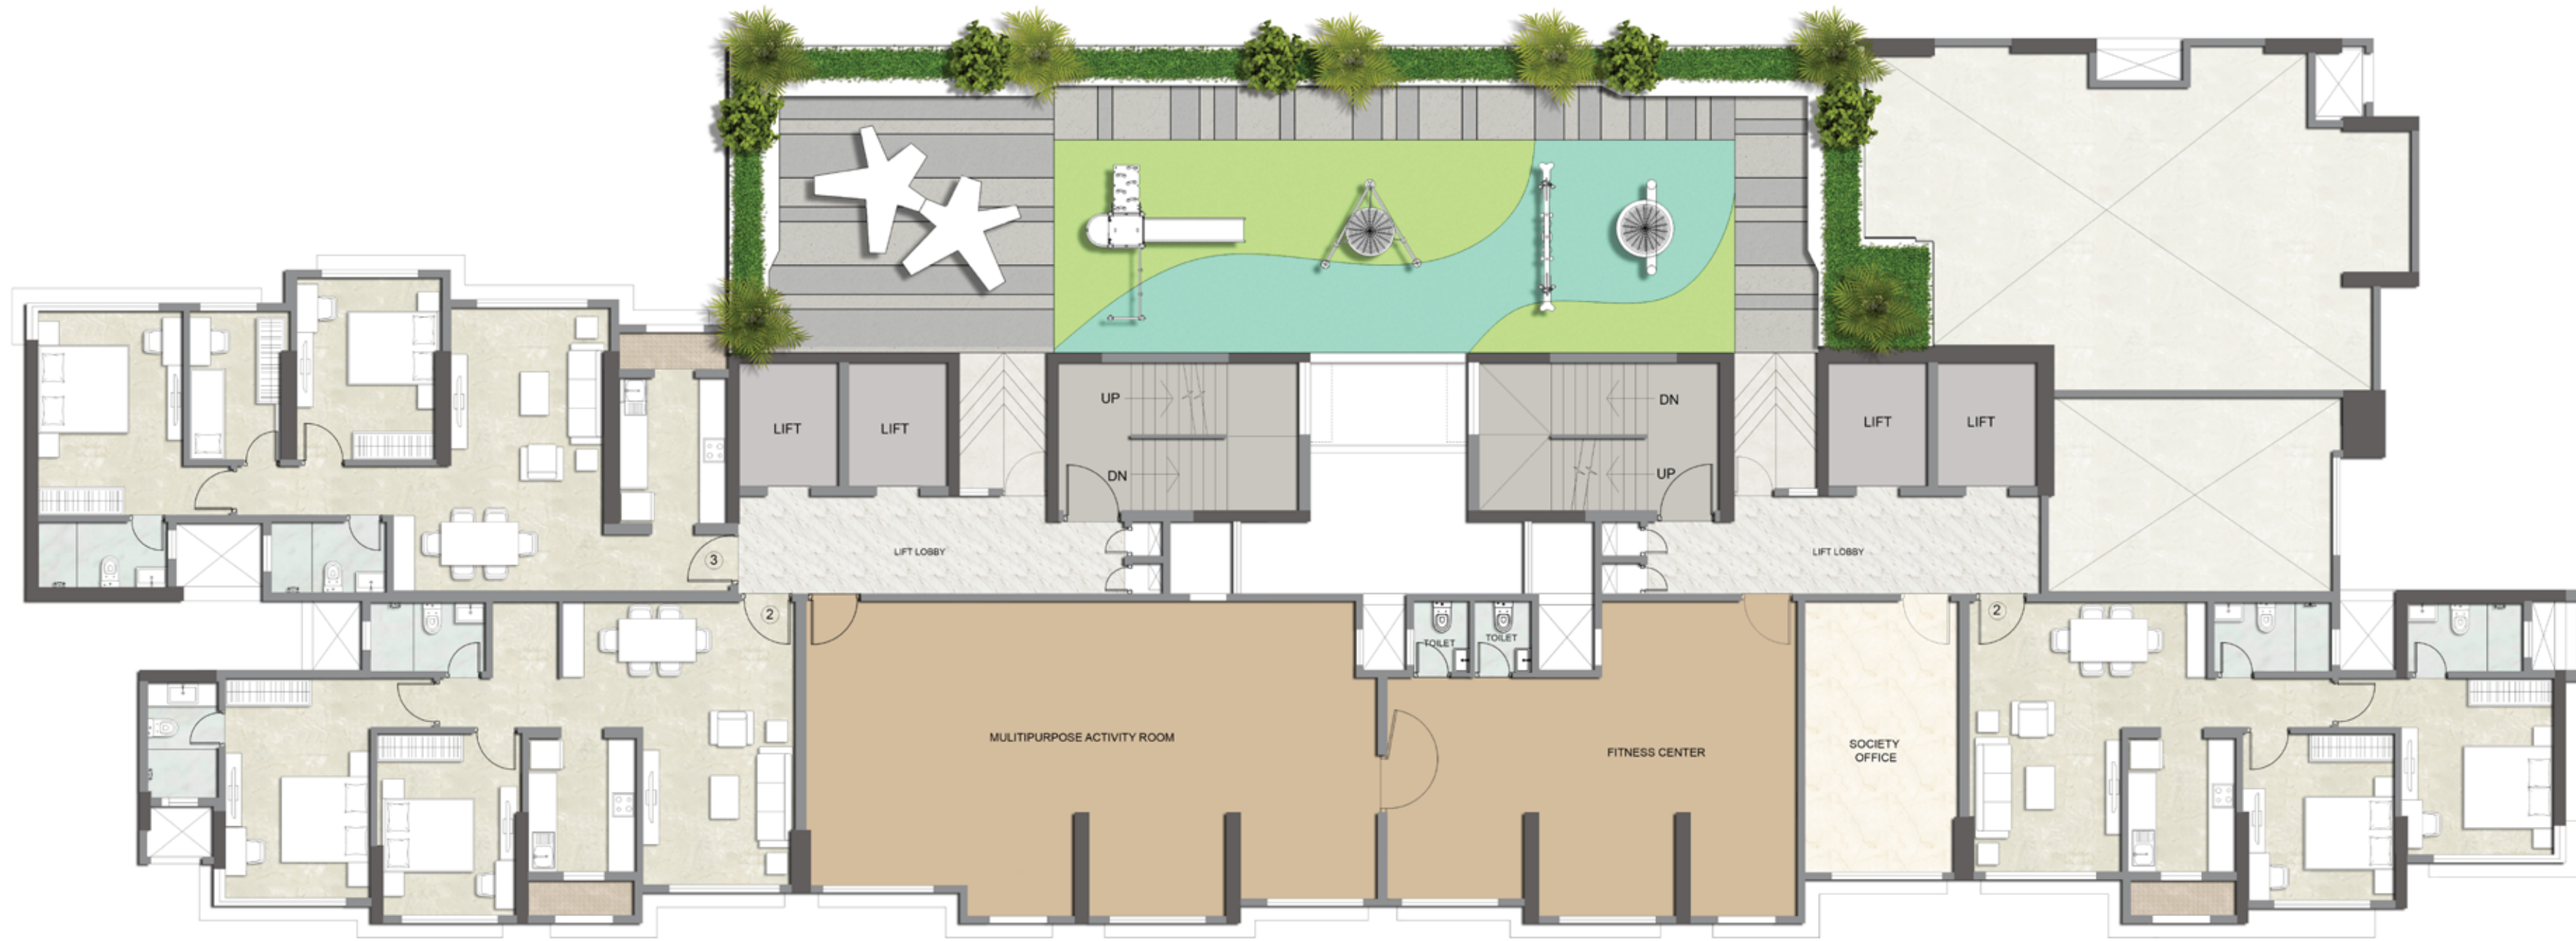

WING- B

WING- A

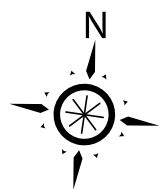

NOT TO SCALE


**WING A**

**FLOOR PLAN & UNIT PLAN**



# WING A


## 2<sup>ND</sup> - 7<sup>TH</sup> FLOOR & 9<sup>TH</sup> FLOOR PLAN

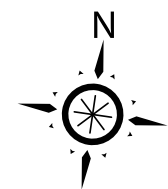

NOT TO SCALE




# WING A

## 8<sup>TH</sup> FLOOR REFUGE PLAN

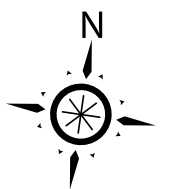


NOT TO SCALE

**WING A: 2<sup>ND</sup> - 9<sup>TH</sup> FLOOR  
UNIT PLAN - 3 BHK**

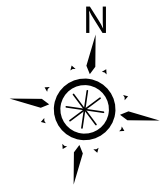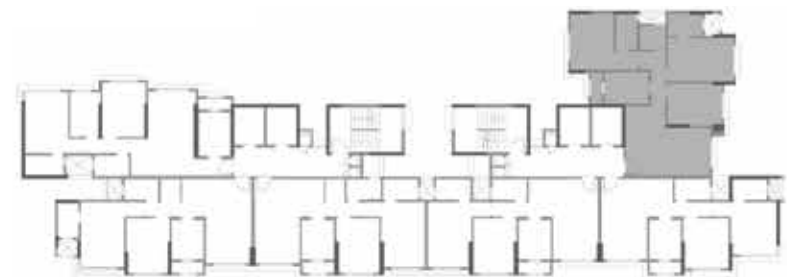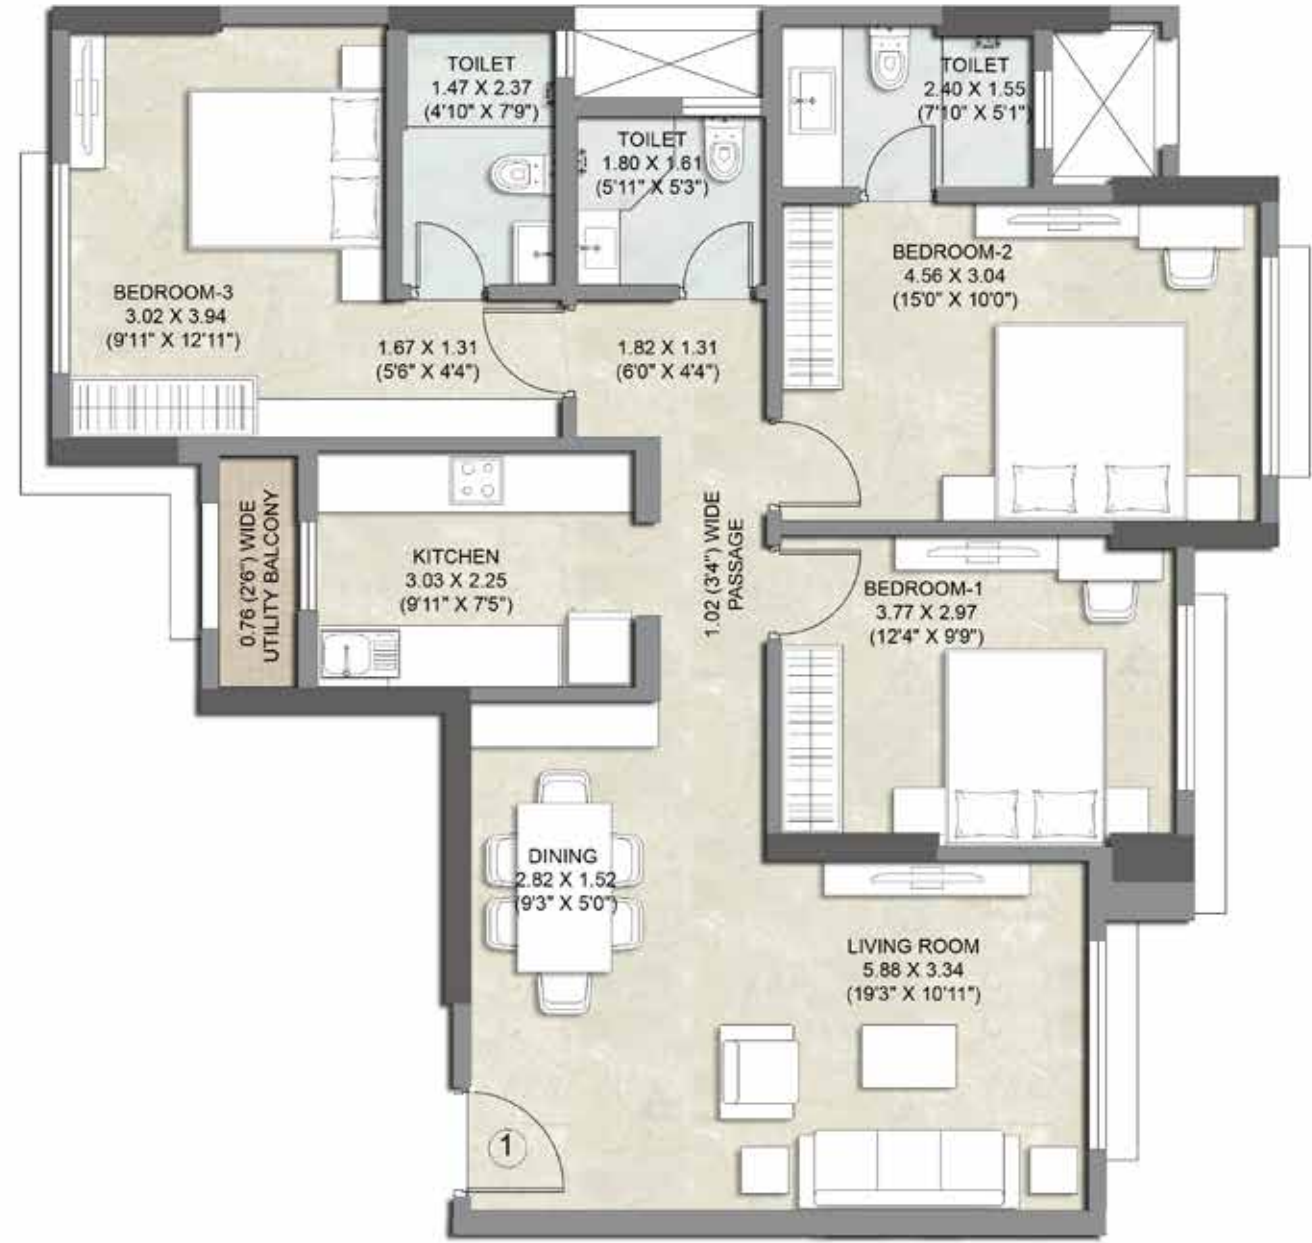


**NOT TO SCALE**

**WING A: 1<sup>ST</sup> - 7<sup>TH</sup> FLOOR & 9<sup>TH</sup> FLOOR  
UNIT PLAN - 2 BHK**

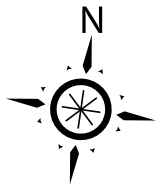

**NOT TO SCALE**


**WING A: 2<sup>ND</sup> - 7<sup>TH</sup> FLOOR & 9<sup>TH</sup> FLOOR  
UNIT PLAN - 2 BHK**

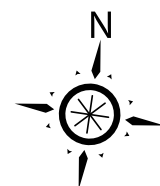

**NOT TO SCALE**

Conditions apply#

**WING A: 8<sup>TH</sup> FLOOR REFUGE PLAN  
UNIT PLAN - 3 BHK**

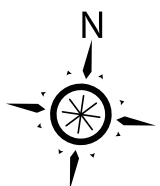

**NOT TO SCALE**

Conditions apply#


# WING B

FLOOR PLAN & UNIT PLAN



# WING B

## 2<sup>ND</sup> - 7<sup>TH</sup> FLOOR & 9<sup>TH</sup> FLOOR PLAN

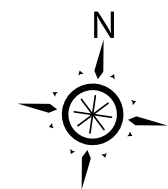


NOT TO SCALE

Conditions apply

# WING B



## 8<sup>TH</sup> FLOOR REFUGE PLAN

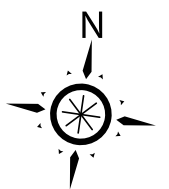

NOT TO SCALE

Conditions apply



**WING B: 2<sup>ND</sup> - 7<sup>TH</sup> FLOOR & 9<sup>TH</sup> FLOOR  
UNIT PLAN - 2 BHK**

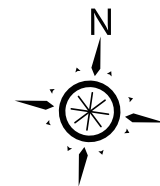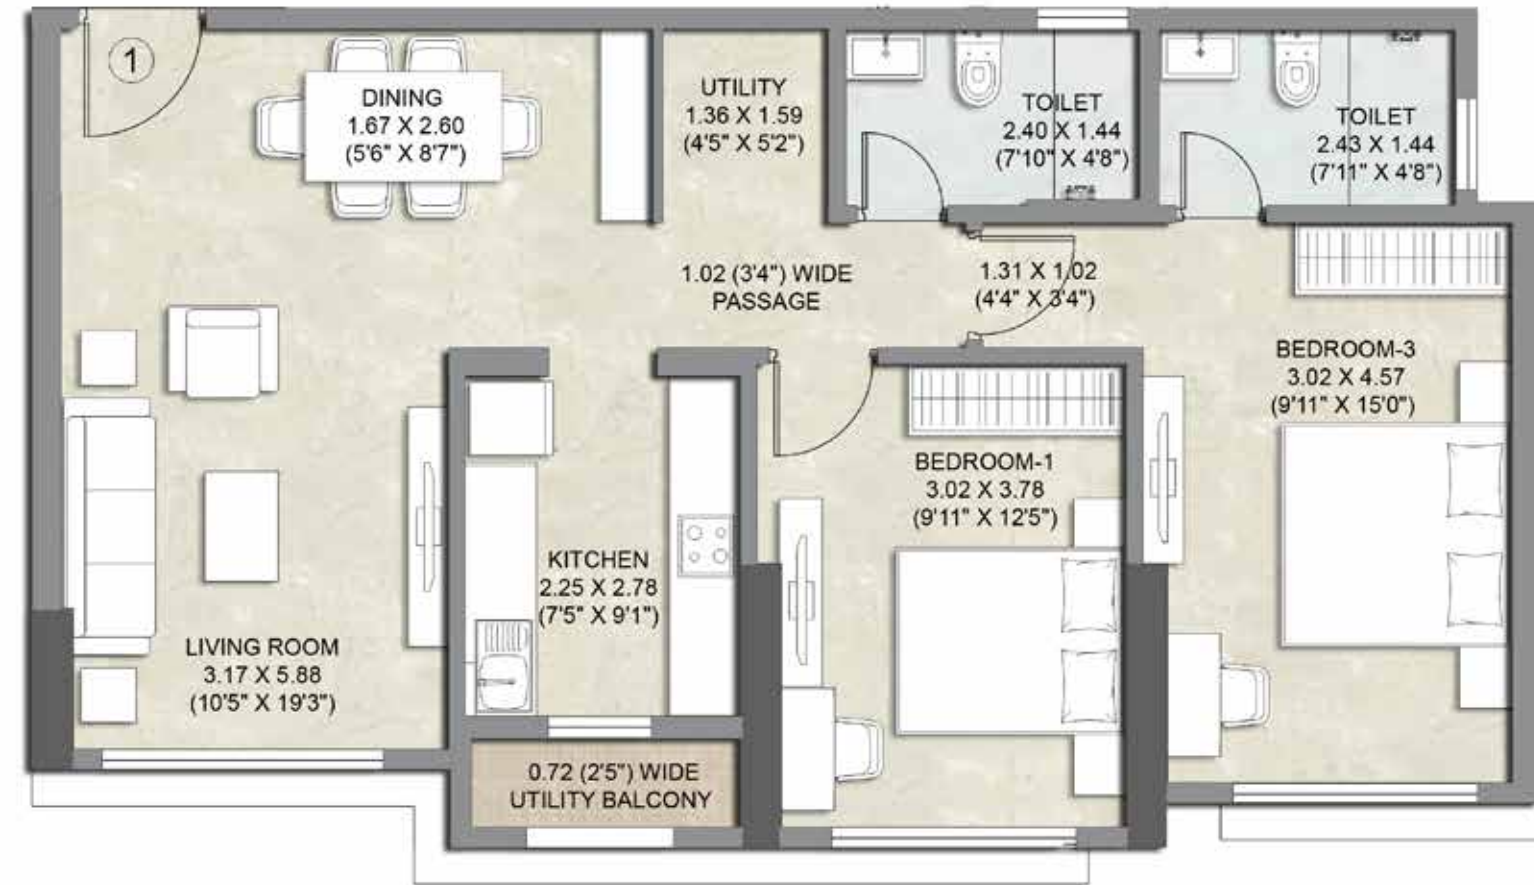

**NOT TO SCALE**

Conditions apply#

**WING B: 1<sup>ST</sup> - 7<sup>TH</sup> FLOOR & 9<sup>TH</sup> FLOOR  
UNIT PLAN - 2 BHK**

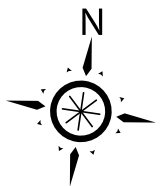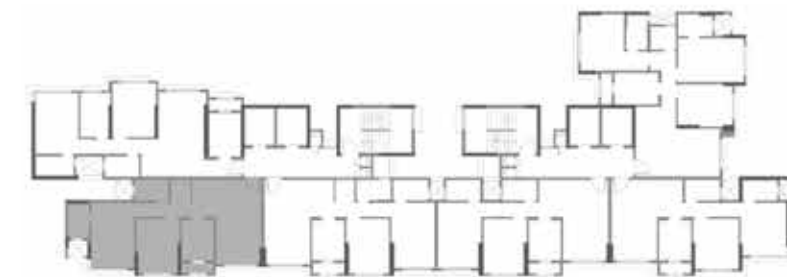




**NOT TO SCALE**

Conditions apply#





**WING B: 1<sup>ST</sup> - 9<sup>TH</sup> FLOOR  
UNIT PLAN - 2.5 BHK**

**WING B: 8<sup>TH</sup> FLOOR REFUGE PLAN  
UNIT PLAN - 3 BHK**

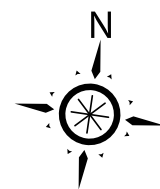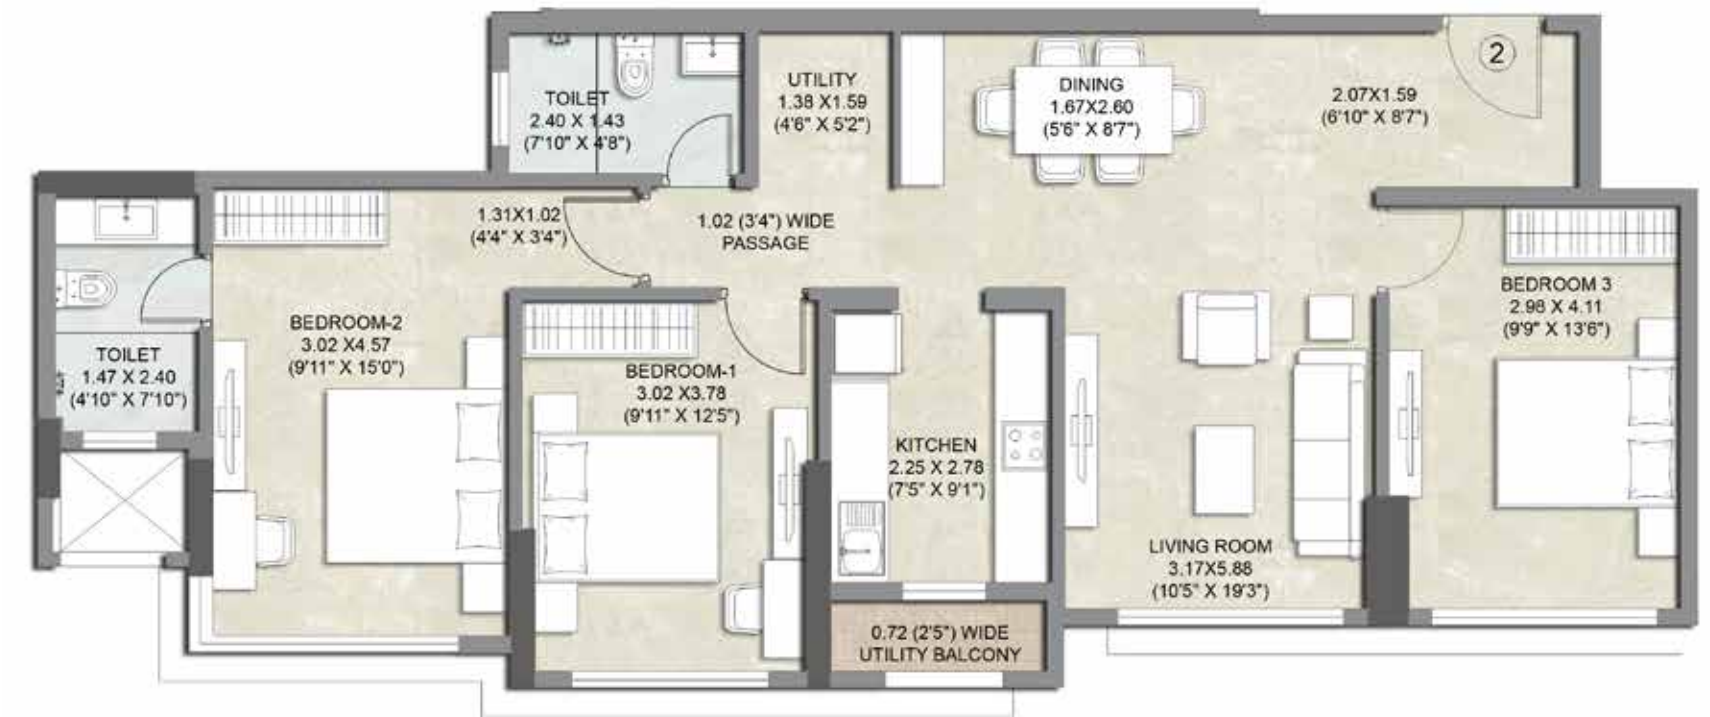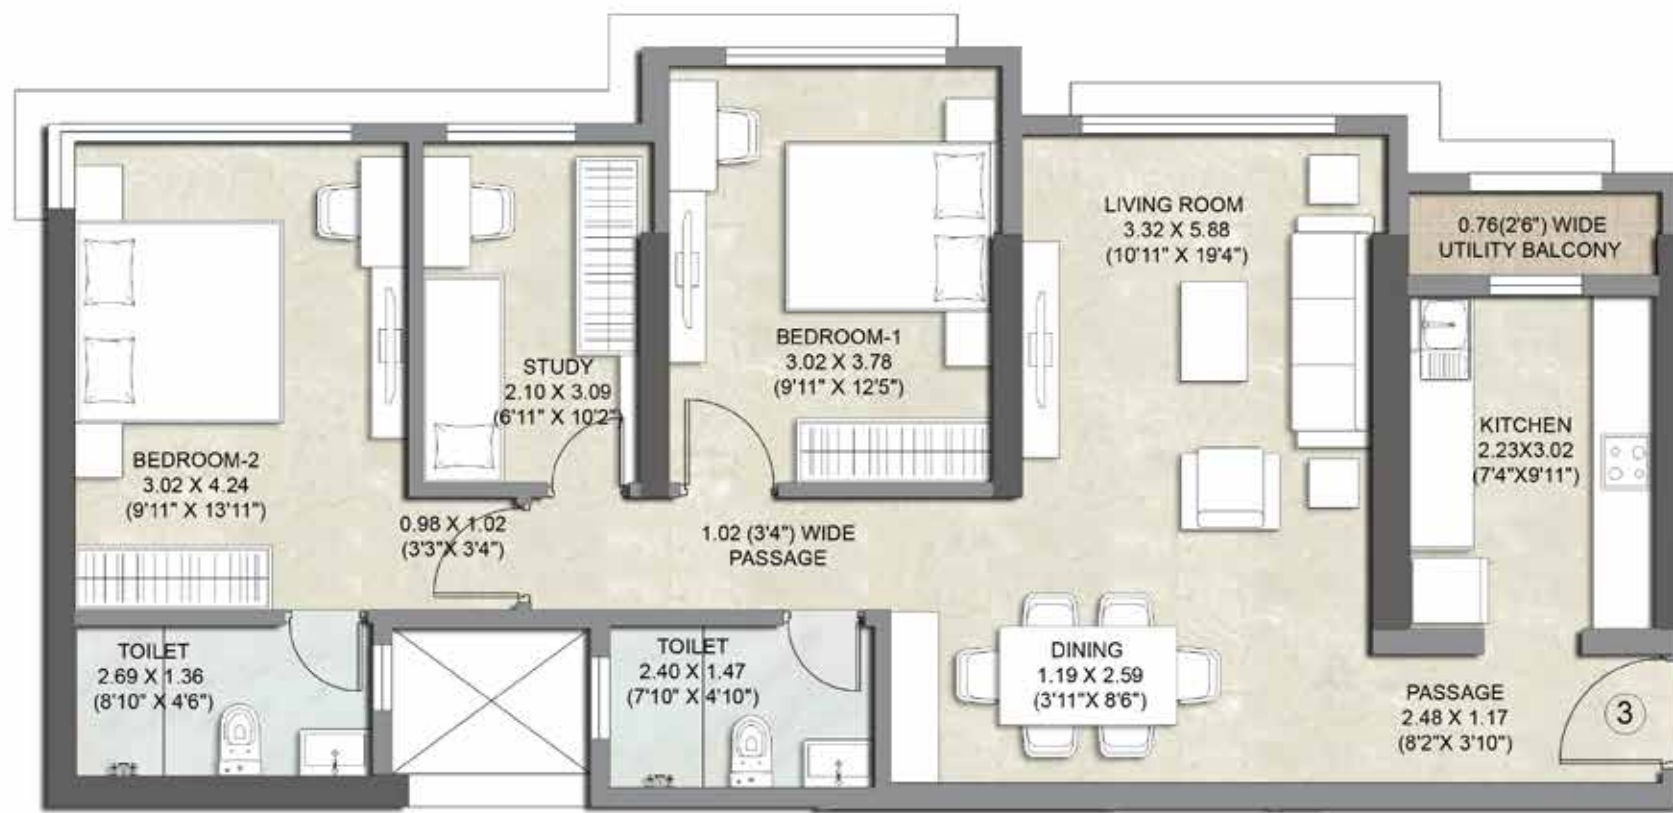

**NOT TO SCALE**

Conditions apply#

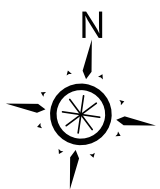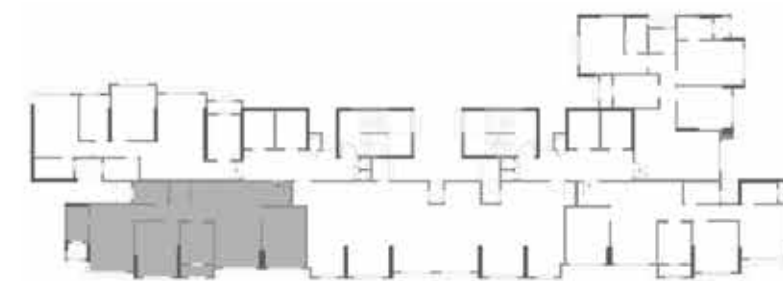

**NOT TO SCALE**

Conditions apply#