


BUILDING NO.119, NEHRU NAGAR

MUMBAI

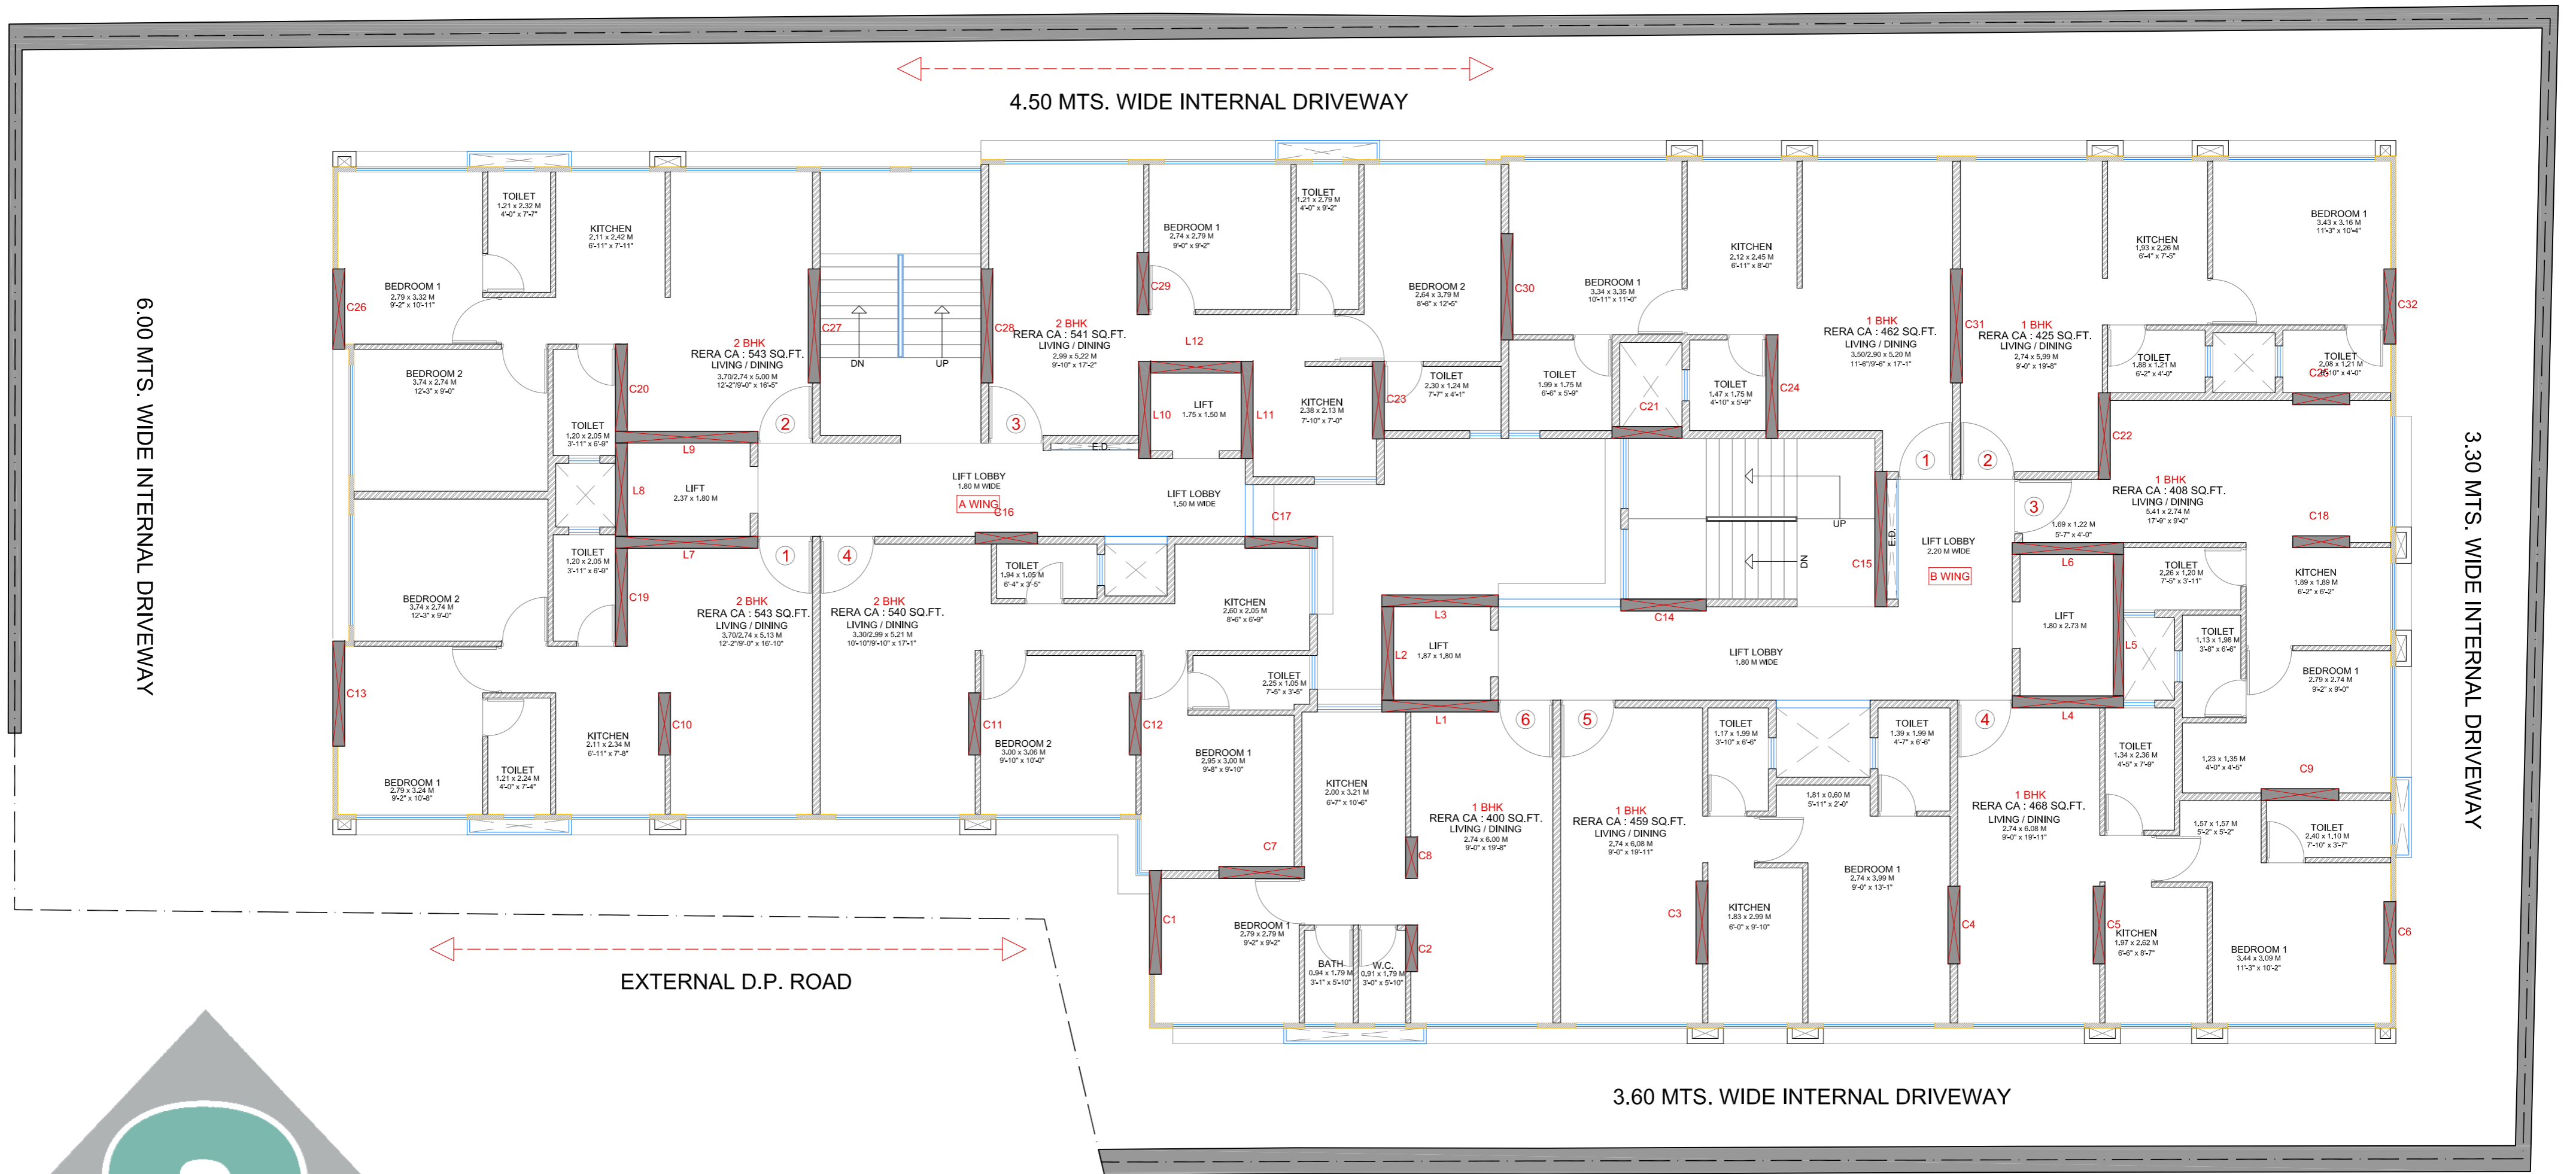

TYPICAL FLOOR PLAN

PLANS, AREAS, DIMENSIONS, ETC ARE SUBJECTED TO APPROVAL FROM VARIOUS STATUTORY AUTHORITIES

ALL DIMENSIONS ARE FROM UNFINISHED WALL SURFACE

DRAWING TO BE READ ALONG WITH SPECIFIED STRUCTURAL AND MEP DRAWING FOR COLUMNS SIZE, POSITION & SANITARY FITTINGS POSITION.

